


LOCKING CIRCUIT CABLE 4 x 1 YY/LSZH (3184B LSZH)

Q13026

Maximum distance from locking to power supply location:
50 metres for 1 amp lock
30 metres for 2 amp lock

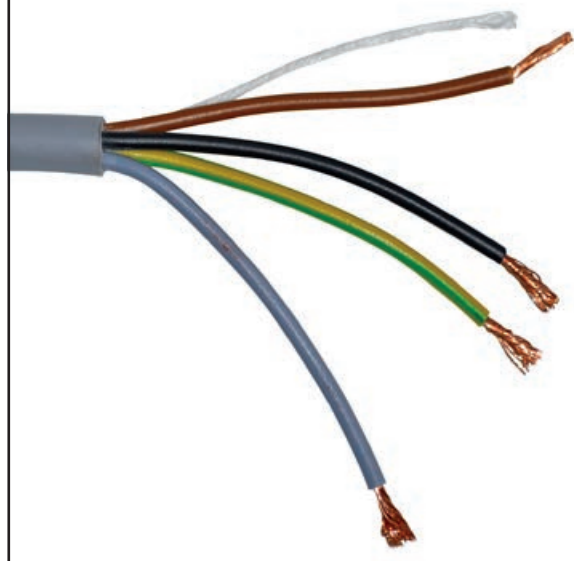

Fail safe locking relies on the locking receiving the correct voltage and current. Fail secure electro-mechanical locking always requires a 3rd core control cable. Only industry reference 4 x 1 YY/LSZH cabling (or Fire Protected equivalent, if applicable) is to be used. Alarm, data or communications cabling; for example; CAT5E, CW1308 is unacceptable.

Conductors:	Flexible copper, class 5.
Core identification:	4 core: brown, grey, black, green/yellow
Insulation:	LSZH
Sheath/Jacket:	LSZH
Colour:	Grey
Voltage:	300/500V
Operating temperature:	-5°C / + 70°C
Minimum bending radius:	6 x overall diameter
Standards:	BS EN 50525-3-11, EN 61034-2, EN 60332-1-2.

Core size sq.mm	No of cores	Radial thickness of insulation mm	Nominal overall diameter mm	Weight kg/km
1	4	0.6	7.9	99

CABLE REFERENCE:
4 x 1 YY/LSZH
PER LOCK

T: 01322-441165 Product ref: 3184B-Grey Part number: 45574 www.batt.co.uk

LOCKING FOR RESIDENTIAL BUILDINGS

- The drawings show that 12VDC Fail Safe locking and associated cabling is required on all access controlled doors. It is NOT included in quotations unless expressly stated otherwise. Locking to be supplied by the door company for the following reasons:
- SBD New Homes 2014 states “the locking system must form part of the certificated doorset range”.
- “Locks that are supplied with the door which have not been tested as part of the particular doorset range, will fall outside the scope of the manufacturer’s certification, and will therefore fail to meet the SBD physical security standards” – which would clearly apply to locks supplied by NACD or any other 3rd party.
- NACD advises as follows:
1. The electric locking must always be supplied and installed by the door manufacturer/installer.*

2. The supply/installation of electric locking by any party, other than the door manufacturer at time of manufacture, will result in an inferior locking solution

3. For any locking system to operate correctly, the door(s) must close true each time and that this is the responsibility of the door manufacturer/installer who has taken into account all site environmental variables.

4. Doors must be fit for purpose and fitted with the appropriate door closer, and door stop(s) top and bottom as appropriate.

5. The supply/installation of electric locking after the doors have been supplied to site will be significantly more expensive than at the time of manufacture.

6. Doors on fire escape routes must be clearly marked accordingly.

7. Emergency exit devices must be installed on all such doors to guarantee emergency exit at all times.

8. Electric locking circuits must only use lock circuit cabling 4-core, 1mm² /core per lock, or Fire Protected equivalent.

9. Do NOT use Shear (pin type) magnets and shoot bolt type locking systems because they are very sensitive to the door closing true each time. The margin of error

CABLES CPR COMPLIANT to Cca,S1b,d2,a2 or better

- A** Class E (CAT6) U/UTP x 4no
+ Earth 1.5mm² (6491X)

B 3-core 1.5mm² flex cable (3183Y)

C Class E (CAT6) U/UTP
+ Earth 1.5mm² (6491X)

D Class E (CAT6) U/UTP

E Lock circuit cable ref. 4 x 1 YY/LSZH per lock (4-core, 1mm²/core)

F Class E (CAT6) U/UTP x 2no

G Lock circuit cable ref. 4 x 1 YY/LSZH per lock (4-core, 1mm²/core)
+ Class E (CAT6) U/UTP x 1no

H RG58 Coaxial LSZH

J LSZH Firefighter® ZHH stranded 21-core copper cable, 1mm² per core, with Y/G negative (www.belcom.com)

K Class E (CAT6) U/UTP
+ 2-core, 0.75mm²/core (BS4737)

L Alarm cable 8-core, 0.22mm²/core (BS4737)

M Class E (CAT6) U/UTP x 5no

N Class E (CAT6) U/UTP x 10no

R Class EA (CAT6A) F/FTP x 1no

T LSZH 4001P1644-08 x 1no (www.belcom.com)

U Fire rated mains cable FP200H1.5, 3-core

V FP200 (BS5839-1 / Class 1 CU compliant)
1mm²/core cable, 3-core + 1-core Earth.
(Red sheaf, brown, grey, black + green/yellow cores)

W 2-core, 0.75mm²/core cable

Y WF100 (CAI Approved)

Z WF 125 (CAI Approved)

Ψ OM3 Multimode 50/125,
4 Core Fibre Optic Cable, Int/Ext Loose Tube/
E-Glass, for 1 Gb/s transmission up to 550 metres.

Ω OM4 Multimode 50/125,
4 Core Fibre Optic Cable, Int/Ext Loose Tube/
E-Glass, for 10 Gb/s transmission up to 400 metres

‡ Single mode pre-terminated armoured fibre cable for TV IRS systems (Global Invacom code G657A)

Ø LSZH Firefighter® 400 low loss flexible 50 Ohm coax (www.belcom.com)

LSZH 4001P1644-08 COMMS BUS CABLE

CABLE CODE
T

LONWorks™
LSZH FireFighter® 400 Series
1x2x16awg 600 Volts

Ref: LSZH 4001P1644-08
(-08 = orange but other colours also available)

T: 01279 871150
F: 01279 871129
www.belcom.co.uk

LONWorks™ is a trademark of Echelon Corp.



Conductors:	Stranded tinned copper wire (19/0.30mm). 2 cores twisted into a pair.
Diameter (outer):	6.70mm ± 0.10mm

- (tolerance) is very small which makes this type of locking very unreliable.
10. **All locking to be 12VDC FAIL SAFE only.**

11. Electro-mechanical fail secure locking & electric fail secure releases are (a) NOT to be used with battery back-up as not designed to be continuously powered “unlocked” (b) NOT suitable for connection to Fire/AOV system for guarantee “unlock” in the event of emergency.

12. Electro-mechanical fail secure locking does NOT unlock immediately and often causes annoyance to residents.

13. **Never use Fail SECURE locking** – especially on doors that have access control on the ESCAPE FROM side.

IMPORTANT

Any 3rd party attempting to cut a locking device into a metal door/frame will invalidate all warranties. All such works must always be referred back to the door company.

*Avoid glass framed doors as especially difficult to electrically lock.

NOTES

Refer to Construction Products Regulations (CPR) - BS6701 and ISO/IEC 11801 – 6: 2017 Part 6: Distributed Building Services (or BS EN 50173-6:2018 Part 6: Distributed Building Services).








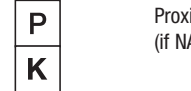



 
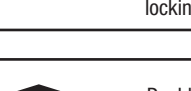

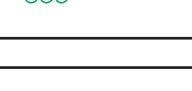

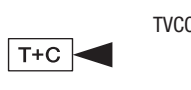
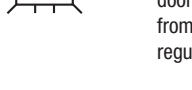










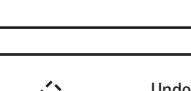

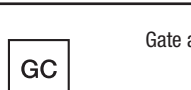
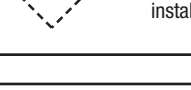
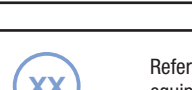
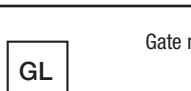
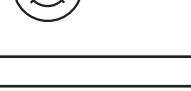
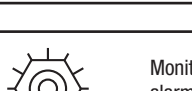



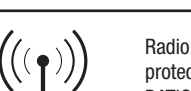
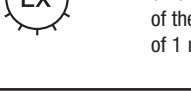
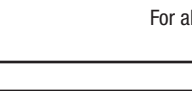








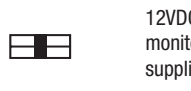





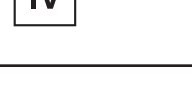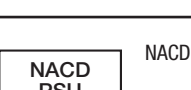




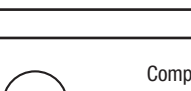

1. Only use CPR compliant cabling.

2. Never use BT cable ref. CW1308 for digital video/audio systems.

3. Make sure duct or external grade cable equivalents are used whenever applicable.

4. Any and all installation and system/equipment guarantees relating to correct functionality and reliability only apply if 1st fix cabling, cables used, control equipment locations and mains power requirements are provided strictly in accordance with the site (development) specific drawings supplied by NACD Ltd.

INSTALLATION COMPONENTS MISCELLANEOUS

 RJ45 socket.	 Fire alarm relay interface.	 Not on tender schematics. It is recommended to check with client as controlled access may be required.
 240VAC Mains Unswitched Fused Spur, 13A.	 AOV alarm relay interface.	 240VAC/13A double power socket
 Double Pole (DP) momentary NO/NC door release button (fitted within 1 metre maximum distance of the relevant door exit pull/push handle at a maximum height of 1 metre from FFL). This is NOT an emergency exit device in its own right.	 Proximity keyfob reader & Keypad for coded access (if NACD then remotely managed via BATICONNECT.COM cloud).	 Protected (type to prevent unauthorised activation from the public side), EM24EX stainless steel normal exit + self-resetting emergency exit system (fitted within 1 metre maximum distance of the relevant door exit pull/push handle at a maximum height of 1 metre from FFL). All locking must be 12VDC fail safe.
 Green emergency breakglass door release with flip lid (fitted within a 1 metre radius of the door at a maximum height of 1 metre from FFL). Required on all escape routes to comply with Building Control regulations (www.labc.co.uk) if there is no mechanical means of releasing the door. All locking must be 12VDC fail safe.	 Keypad for coded access (if NACD then remotely managed via BATICONNECT.COM cloud).	 Equipment that has been either recommended / waiting on client instructions / not yet quoted / not yet ordered.
 Double Pole (DP) momentary NO/NC door release button (fitted within 1 metre maximum distance of the relevant door exit pull/push handle at a maximum height of 1 metre from FFL) + Green emergency breakglass door release with flip lid (fitted within a 1 metre radius of the door at a maximum height of 1 metre from FFL). All locking must be 12VDC fail safe.	 IPEKSAFE for secure access controlled storage of mechanical site keys - remotely managed via BATICONNECT.COM cloud.	 Emergency only, self-resetting latching exit button device (fitted within 1 metre maximum distance of the relevant door exit pull/push handle at a maximum height of 1 metre from FFL). Installation must comply with Building Control regulations (www.labc.co.uk) for safe egress.
 Local 240VAC mains power.	 EM24EX-HF stainless steel normal exit + HANDSFREE CONTACTLESS + self-resetting latching emergency exit system (fitted within 1 metre maximum distance of the relevant door exit pull/push handle at a maximum height of 1 metre from FFL). All locking must be 12VDC fail safe.	 External GSM data modem.
 12VDC fail safe electric release or electro-magnet (as per advice or pre-installed by door supplier for door type, designation and usage profile).	 Concierge communication device.	 IPGUARD® 4G/IP/GSM Smart Visitor door entry & access control panel. Smart technology audio-visual calls to smart phones, tablets, iPads using free IPGUARD APP. Remotely managed via BATICONNECT.COM cloud.
 12VDC fail safe electric release or electro-magnet with monitoring contacts (as per advice or pre-installed by door supplier for door type, designation and usage profile).	 Traffic lights.	 Double Pole (DP) momentary NO/NC 20mm dia s steel NON LATCHING door release button with yellow plastic ring and yellow illumination. Must always be fitted within 1 metre maximum distance of the relevant door exit pull/push handle at a maximum height of 1metre from FFL. Only use with fail safe electric locking. Engraved PUSH TO EXIT (Green), In emergency press and hold exit button while opening door (Red). ONLY USE IN CONJUNCTION with a secondary independent emergency door release system. It is your responsibility to check and ensure your installation complies fully with Building Control regulations (www.labc.co.uk) for emergency safe egress.
 Proximity keyfob reader (if NACD then anti-clone protected, ID numbered and remotely managed via BATICONNECT.COM cloud for SBD compliance).	 Underground magnetic induction loop. Underground loop for free vehicle exit connected directly to gate/roller control equipment by automation specialist. If not part of installation, must be advised to access control specialist.	 Reference number only. Door entry / Access control / CCTV equipment shown on previous versions, had been omitted off plans in revised design.
 Gate automation control equipment.	 Video monitor handset (hardwired).	 Monitored green breakglass emergency exit device with alarmed plastic cover.
 Gate maglock.	 Audio handset (hardwired).	 Gerda Access Control Box (ACB) to provide access to the Fire & Rescue Service through the Gerda One Key® system (Secured By Design Homes 2016, section 27.10). Refer to NACD drawing T12030 for cabling. For all information: www.gerdasecurity.co.uk
 Satellite master antenna TV headend.	 EM24EX stainless steel normal exit + self-resetting latching emergency exit system (fitted within 1 metre maximum distance of the relevant door exit pull/push handle at a maximum height of 1 metre from FFL). All locking must be 12VDC fail safe.	 IPVIEW full IP PoE video door entry system.
 Radio receiver for vehicle gates (if NACD then anti-clone protected, ID numbered and remotely managed via BATICONNECT.COM cloud for SBD compliance).	 CCTV Monitor.	 DUOX video door entry system.
 Fireman switch.	 Fire exit route.	 DUOX audio door entry system.
 NACD 12VDC regulated power supply unit.	 CCTV control equipment.	 Wireless networked locking system, handle operated, battery powered. See notes for manufacturer and reference.
 NACD digital modulator for interface of camera (picture)s into TV IRS system.	 Mechanical locking override device fitted on the internal facing side on the actual door, at a maximum height of 1 metre from FFL, to guarantee safe exit. Can be a thumb turn, lever handle or push-bar as certified appropriate for door type, designation and usage profile (for example, disabled persons).	
 Door contact.	 Double Pole (DP) momentary NO/NC door release button + HANDSFREE CONTACTLESS (fitted within 1 metre maximum distance of the relevant door exit pull/push handle at a maximum height of 1 metre from FFL) + Green emergency breakglass door release with flip lid (fitted within a 1 metre radius of the door at a maximum height of 1 metre from FFL). All locking must be 12VDC fail safe.	
 CCTV camera, internal.	 PROTECTED door release exit button: Double Pole (DP) momentary NO/NC (fitted within 1 metre maximum distance of the relevant door exit pull/push handle at a maximum height of 1 metre from FFL). Purpose is to prevent unauthorised activation of the button from the public side, make sure correct model type selected. This is NOT an emergency exit device in its own right.	
 CCTV camera, external.	 Visitor Call Point (VCP), conventional hardwired video. Must be Equality Act 2010 (DDA) & Secured By Design compliant.	
 vPTZ 360° fisheye lens camera.	 Keypatch electrical override for UK Power Network personnel.	
 PTZ CCTV fully rotational camera, external.	 Green breakglass emergency exit device with alarmed plastic cover.	
 Klaxon.	 Powered door actuator plus 12VDC fail safe locking.	
 Computer by others (requires internet access).	 GSM aerial.	
 Visitor audio and proximity door entry panel, conventional hardwired. Must be Equality Act 2010 (DDA) & Secured By Design compliant.		
 Electrical riser.		

COMMUNICATIONS

Remote programming, monitoring and real-time management for visitor door entry, resident access control and CCTV surveillance systems is a requirement for Secured By Design compliance.

NACD's BATICONNECT CLOUD for visitor door entry / resident access control is supplied complete with its own remote connectivity.

Non NACD: If remote connectivity to CLOUD is not included in their package, all third party door entry and access control systems will require broadband with a static IP address to enable remote access. This must be provided by the builder or client. Please check the manufacturer's specifications for third party system(s) requirements.

CCTV systems: Digital broadband service with static IP address, minimum uplink speed of 2.5Mbps per camera required.

Information required for broadband for CCTV and third party systems:
Router: Username & Password.
Internet Service Provider: Username & Password.
Static IP address: Paperwork showing details.

PROGRAMMING

All programming of NACD proximity keys, radio transmitters, keypad codes and telephone numbers is free of charge within 18 working hours of request for 12 months from the date of handover, **BUT ONLY** if NACD's BATICONNECT CLOUD system has been installed.

Please check with reference to third party systems.

SPACE / POWER IN RISER (MINIMUM NATURALLY VENTED)

Hub and communications location:
600mmH x 400mmW x 300mmD x 2no
240VAC/13A unswitched fused spur x 4no
240VAC/13A double power socket x 1no

Secondary door entry, access control and CCTV equipment location(s):
600mmH x 400mmW x 300mmD x 1no
240VAC/13A unswitched fused spur x 2no

TV headend location(s)
240VAC/13A unswitched fused spur x 1no
+ 240VAC/13A double power socket x 1no

All other TV IRS equipment location(s):
240VAC/13A unswitched fused spur x 1no
+ 240VAC/13A power socket x 1no

All control/distribution equipment installed in the riser(s) for door entry, access control, CCTV, TV IRS will each require its own 240VAC / 13A unswitched fused spur. All of these must be on a dedicated electrical circuit, labelled security, which only services the landlord security / TV systems. All riser equipment to be housed in secure metal cabinet(s) / protective enclosure(s), as appropriate, and clearly marked.

External enclosures / cabinets (all disciplines):
If no suitable weatherproof location(s) for system control/distribution equipment are available, site to provide and install externally rated steel lockable enclosures/cabinets (as per dimensions supplied by NACD).

WARNING

Never install any system control / power equipment in false ceilings or in underground cavities.



Unit 8, Heron Business Park,
Eastman Way,
Hemel Hempstead,
Hertfordshire,
HP2 7FW

01442 211848
projects@nacd.co.uk
www.nacd.co.uk

SMART TECHNOLOGY VISITOR DOOR ENTRY PANELS

IPGUARD 4G/IP/GSM Smart Visitor Door Entry Panels, BATICONNECT.COM CLOUD

IPGUARD range of fully 4G/IP/GSM enabled video door entry panels with:

- Anti-vandal BS316 stainless steel
- 4G/IP/GSM communications
- Calls up to 3 landline or mobile numbers per dwelling
- Cloud based programming – no software required
- Illuminated colour digital display
- High resolution camera, viewable on Apple & Android smartphones and tablets using the free app
- Integral proximity reader
- Equality Act 2010 compliant
- Large 15.6mm dia. braille embossed buttons with 8mm illuminated digits
- Voice output messages, visual icon messages
- 3000 call capacity
- Mobile Access™
- Friends and family feature
- Dedicated tablet feature



IPGUARD PRO (FLUSH)
Backbox: 335H x 142W x 60D mm
Facia and flange: 390H x 200W mm



IPGUARD PRO (SURFACE)
355H x 165W x 80DB x 110DT mm



IPGUARD MINI
Backbox: 245H x 95W x 45D mm
Facia: 270H x 120W x 14D mm



IPGUARD MINI PLUS PRCM
FLUSH FLANGED
BS316 stainless steel
Backbox 360H x 136W x 80D mm
Facia with flange 390H x 166W mm



IPGUARD MINI PLUS PRCM
SURFACE
BS316 stainless steel
349H x 127W x 73D mm



IPGUARD MINI PLUS PRCM
HOODED SURFACE / POST MOUNT
BS316 stainless steel
349H x 127W x 73DB x 100DT mm

EXIT DEVICES

EM24EX SELF-RESETTING EMERGENCY EXIT SYSTEM



EM24EX + 1FL
Flush



EM24EX + 1SL
Surface



EM24EX + 1HS
Hooded Surface

EM24EX stainless steel normal exit + self-resetting emergency exit system (fitted within 1 metre maximum distance of the relevant door exit pull/push handle at a maximum height of 1 metre from FFL). All locking must be 12VDC fail safe.

EMEX-FL BREAKGLASS



EMEX-FL
Emergency door exit breakglass unit with flip lid.

Dimensions code: 93mmH x 89mmW x 60mmD

EX-MUSH-F EXIT BUTTON



EX-MUSH-F
Exit button "Mushroom" type, flush mount s.steel internal.
Max distance from door handle = 1m.
Max height AFFL = 1m.


Dimensions:
① EX-MUSH-PL 85mmH x 85mmW x 30mmD button
② 1G 75mmH x 75mmW x 53mmD

FIREMAN SWITCH



FS5-F
Fireman switch, flush with key

Dimensions code: 1F

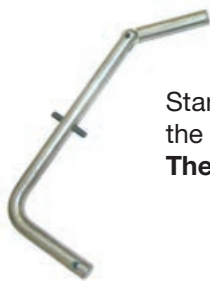

Standard pattern drop-key used by the fire services.
The key is NOT supplied by NACD.

REGULATIONS:
Compulsory, must be fitted on every vehicle entrance that is a designated fire brigade access route.
Not compulsory for communal pedestrian entrance doors.

ACCESS PASSES

KCP4V PROX KEYFOB




KCP4V
MIFARE proximity key. Visibly ID numbered.
Dimensions: 45mmL x 35mmW x 5mmD

TEL433 RADIO TRANSMITTER



TEL433
Visibly ID numbered.
Dimensions code: 63mmL x 40mmW x 12mmD
Battery: Panasonic CR2032

TEL8G RADIO TRANSMITTER

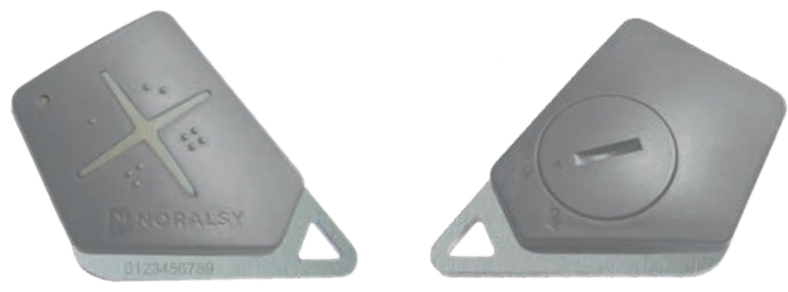

TEL8G
Visibly ID numbered.
Dimensions code: 66mmL x 46mmW x 12mmD
Battery: Panasonic CR2032

PANEL DIMENSIONS (mm)

SURFACE HOUSINGS

MODEL	DIMENSIONS			
	Height	Width	Depth (bottom)	Depth (top)
1S	120	104	73	
1SL	158	108	73	

SURFACE HOODED HOUSINGS

MODEL	DIMENSIONS			
	Height	Width	Depth (bottom)	Depth (top)
1HS80	158	108	80	100
1HS	158	108	73	100

FLUSH BACKBOXES AND FLANGES

MODEL	ACTUAL BACKBOX SIZE*			FACIA WITH FLANGE	
	Height	Width	Depth	Height	Width
1F	130	113	80	160	143
1FL	169	118	80	199	148

*ALWAYS ALLOW AN EXTRA 5MM ON ALL SIDES WHEN CUTTING OUT FOR FLUSH BACKBOXES

POSTS

Model	Dimensions of base	Height from base to centre of mounting plate
POSTC	190 x 190	1.15m
POSTL	320 x 320	2.2m
POSTV	320 x 320	1.60m
POSTCL	320 x 320	Car 1.15m, Lorry 2.2m

PROXIMITY READERS

PX11



PX11-1GF FLUSH



PX11-1GS SURFACE



PX11-125F FLUSH FLANGED



PX11-MK1G-BSS
brushed stainless colour finish

PX10



PX10-F
Flush flanged



PX10-S
Surface



PX10-HS
For posts

LPTRS



LPTRS
For lifts








Unit 8, Heron Business Park,
Eastman Way,
Hemel Hempstead,
Hertfordshire,
HP2 7FW

01442 211848
projects@nacd.co.uk
www.nacd.co.uk

For specification sheets and dimensions,
please visit www.nacd.co.uk

FIXING HEIGHTS (actual location to be determined by architect / site)

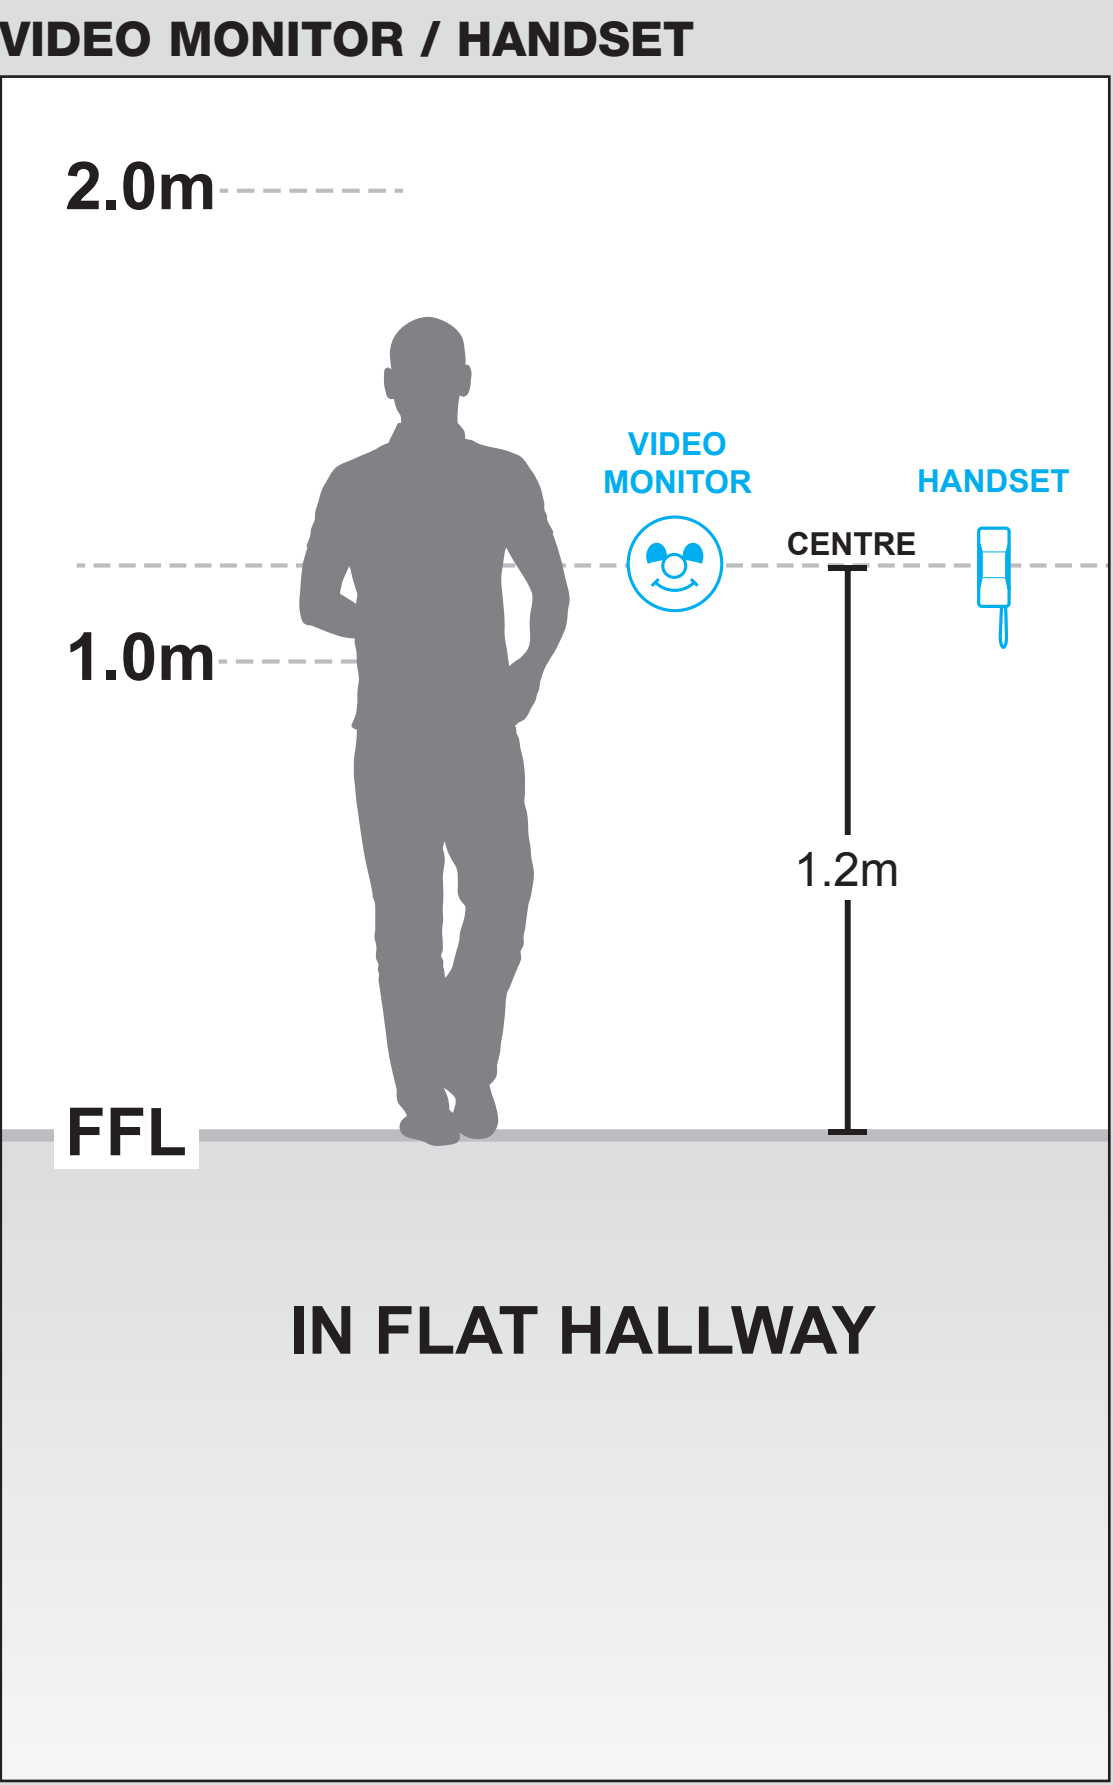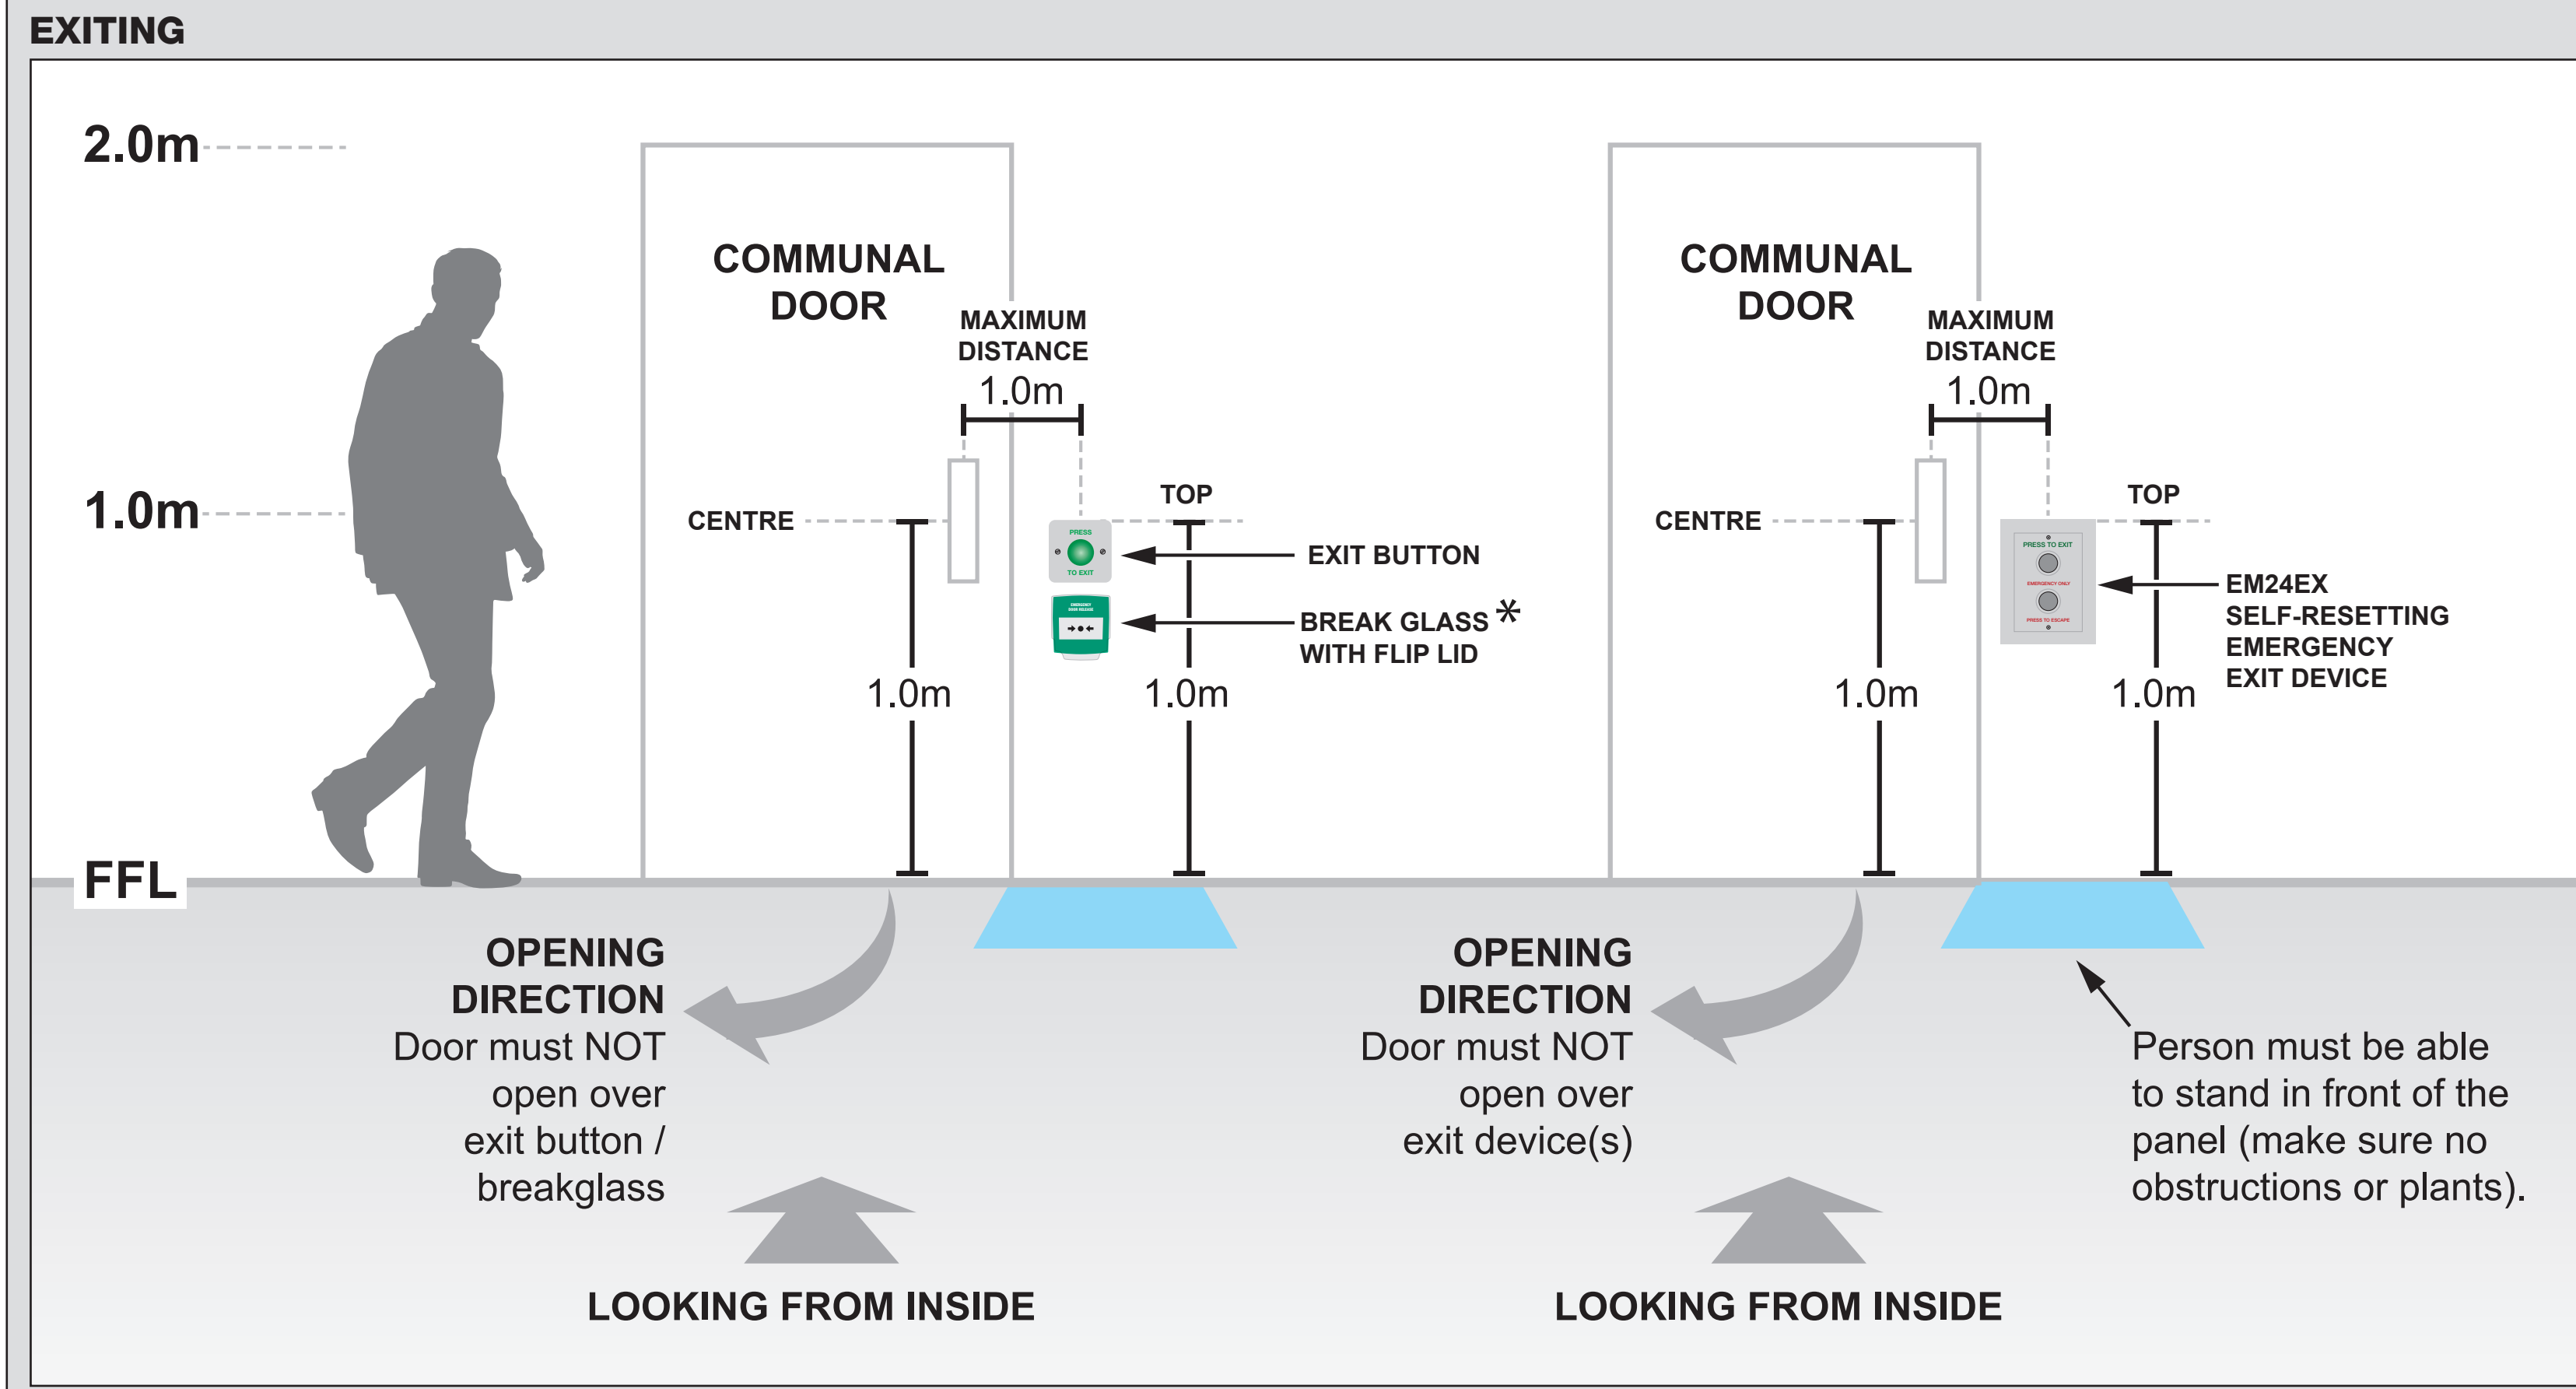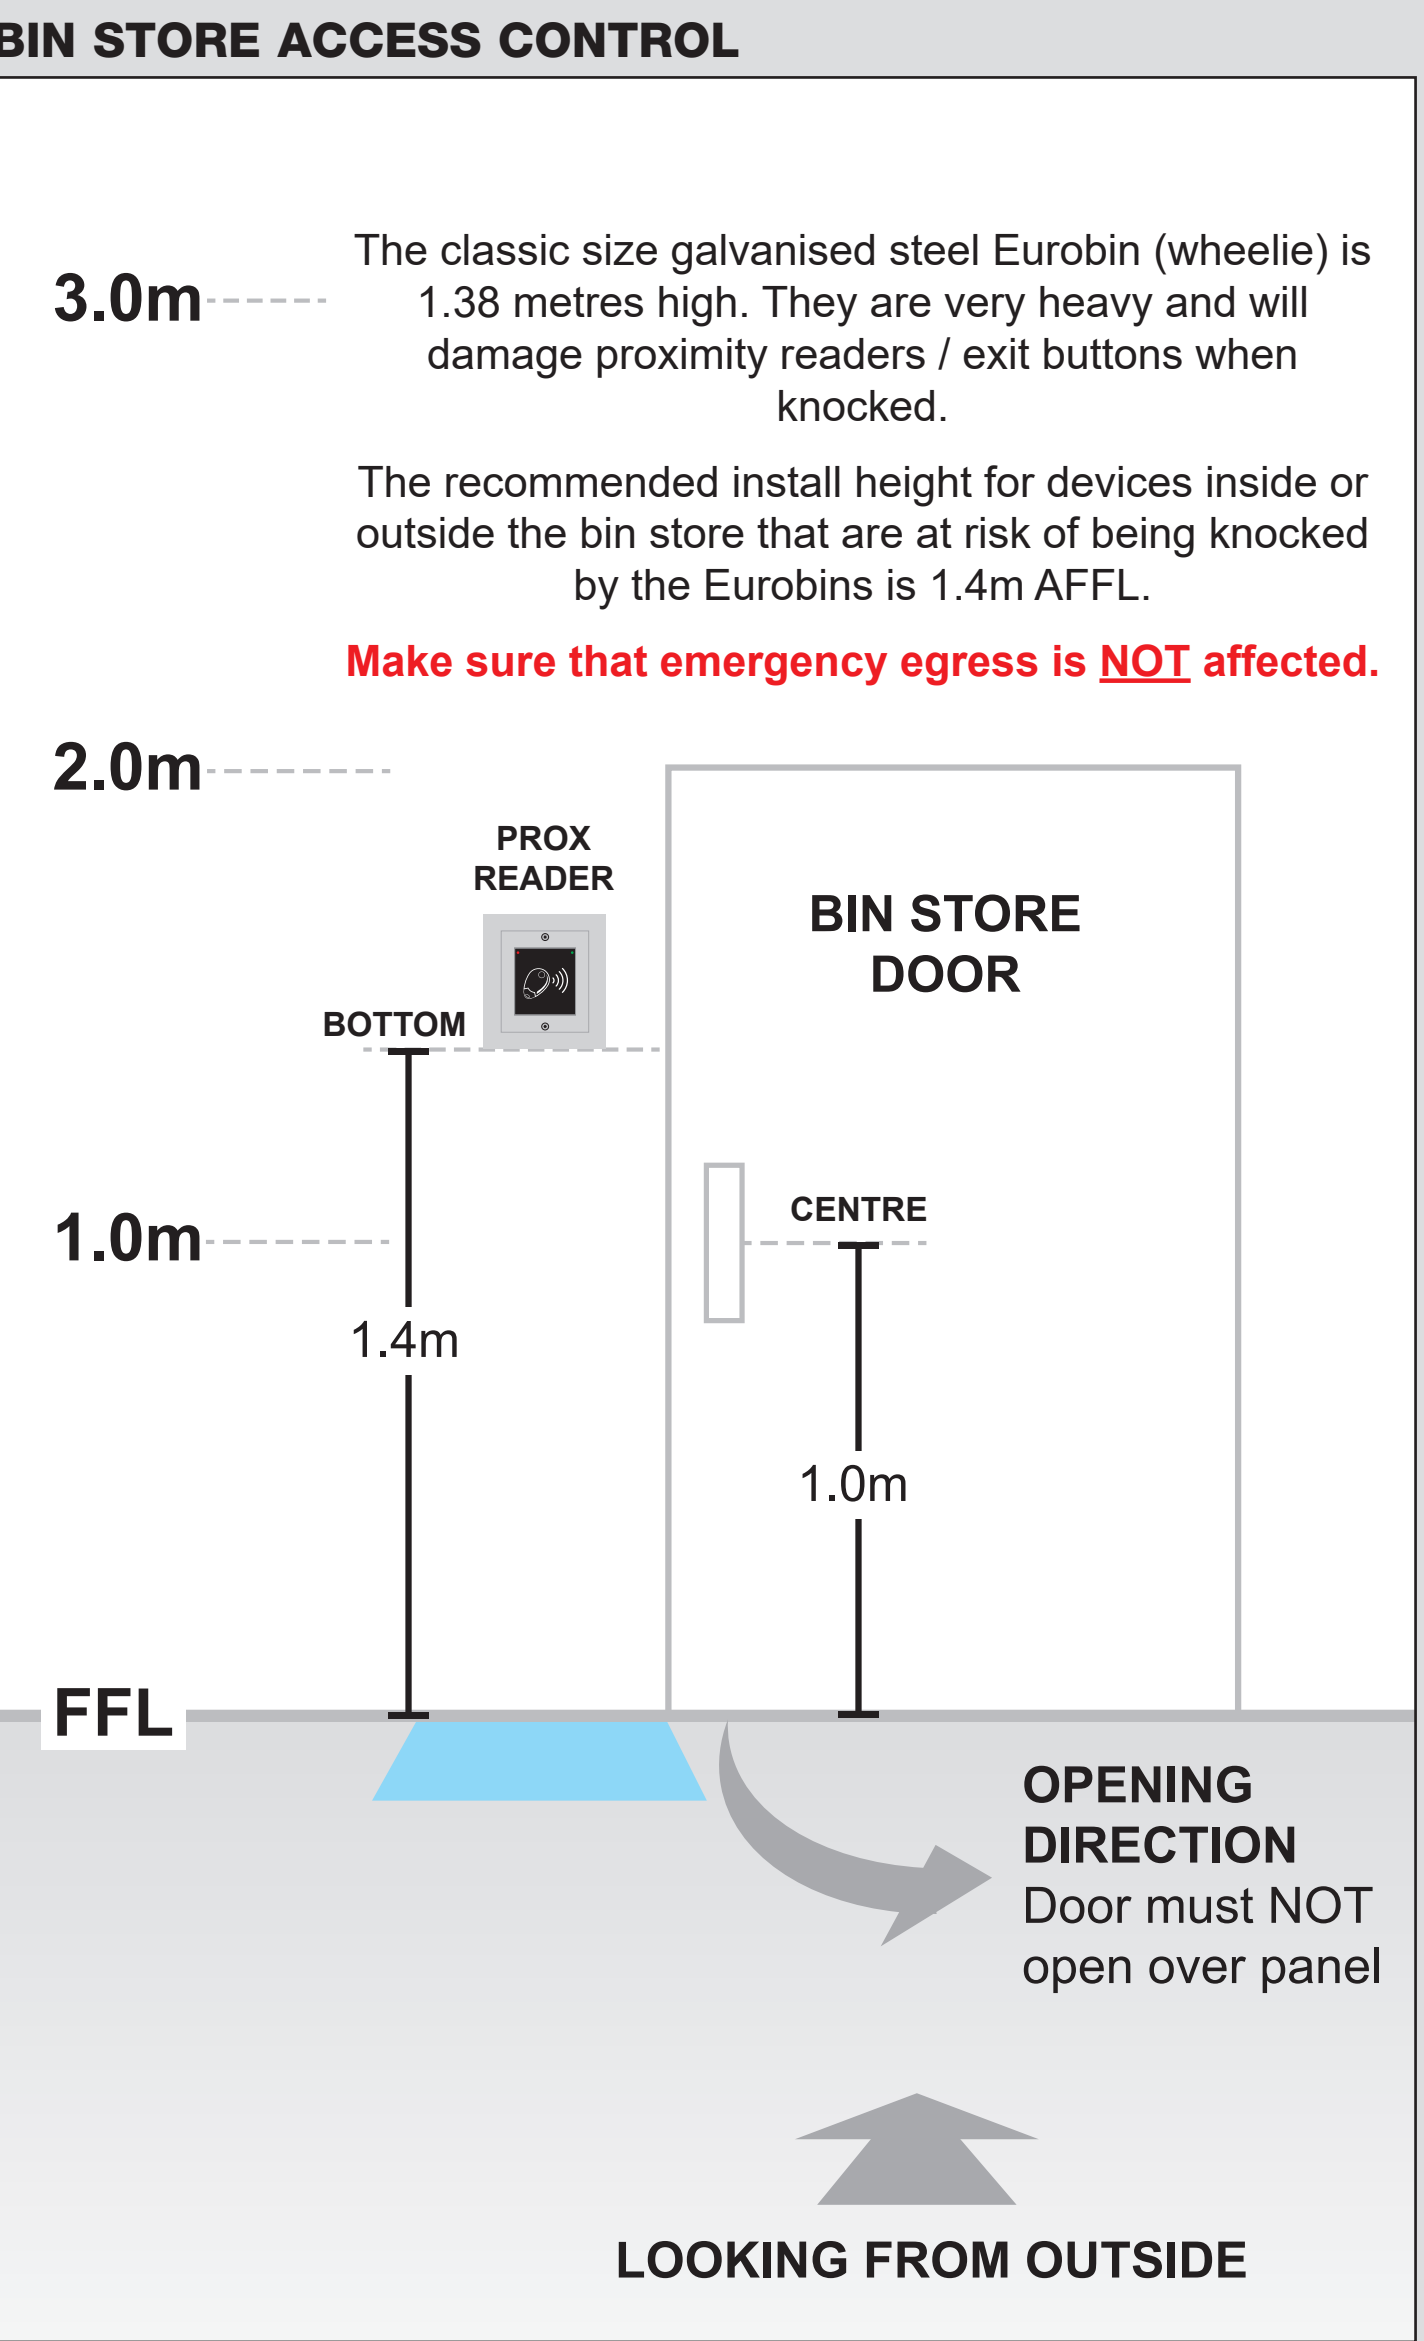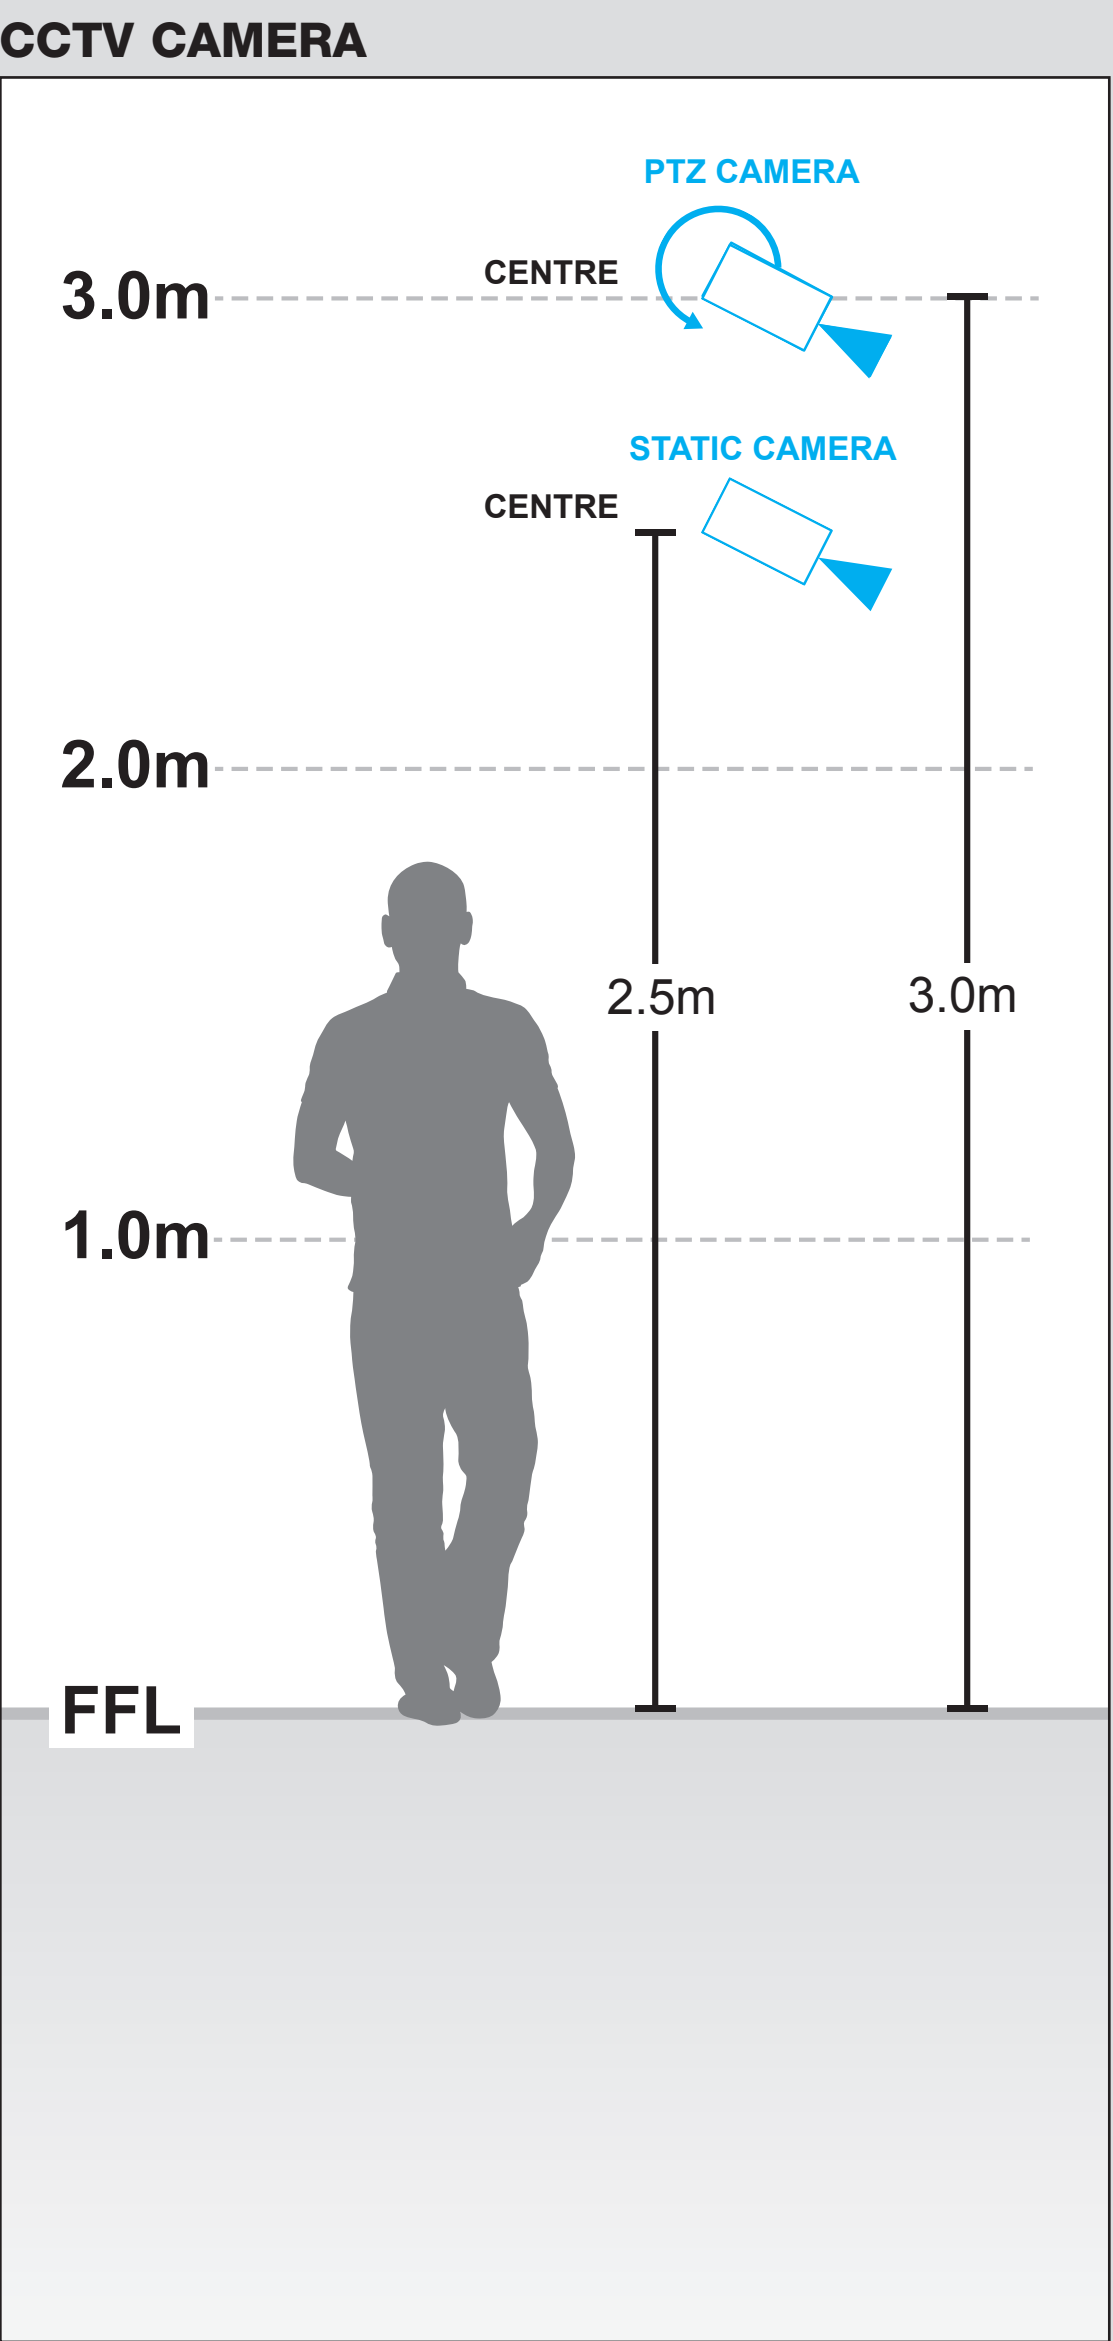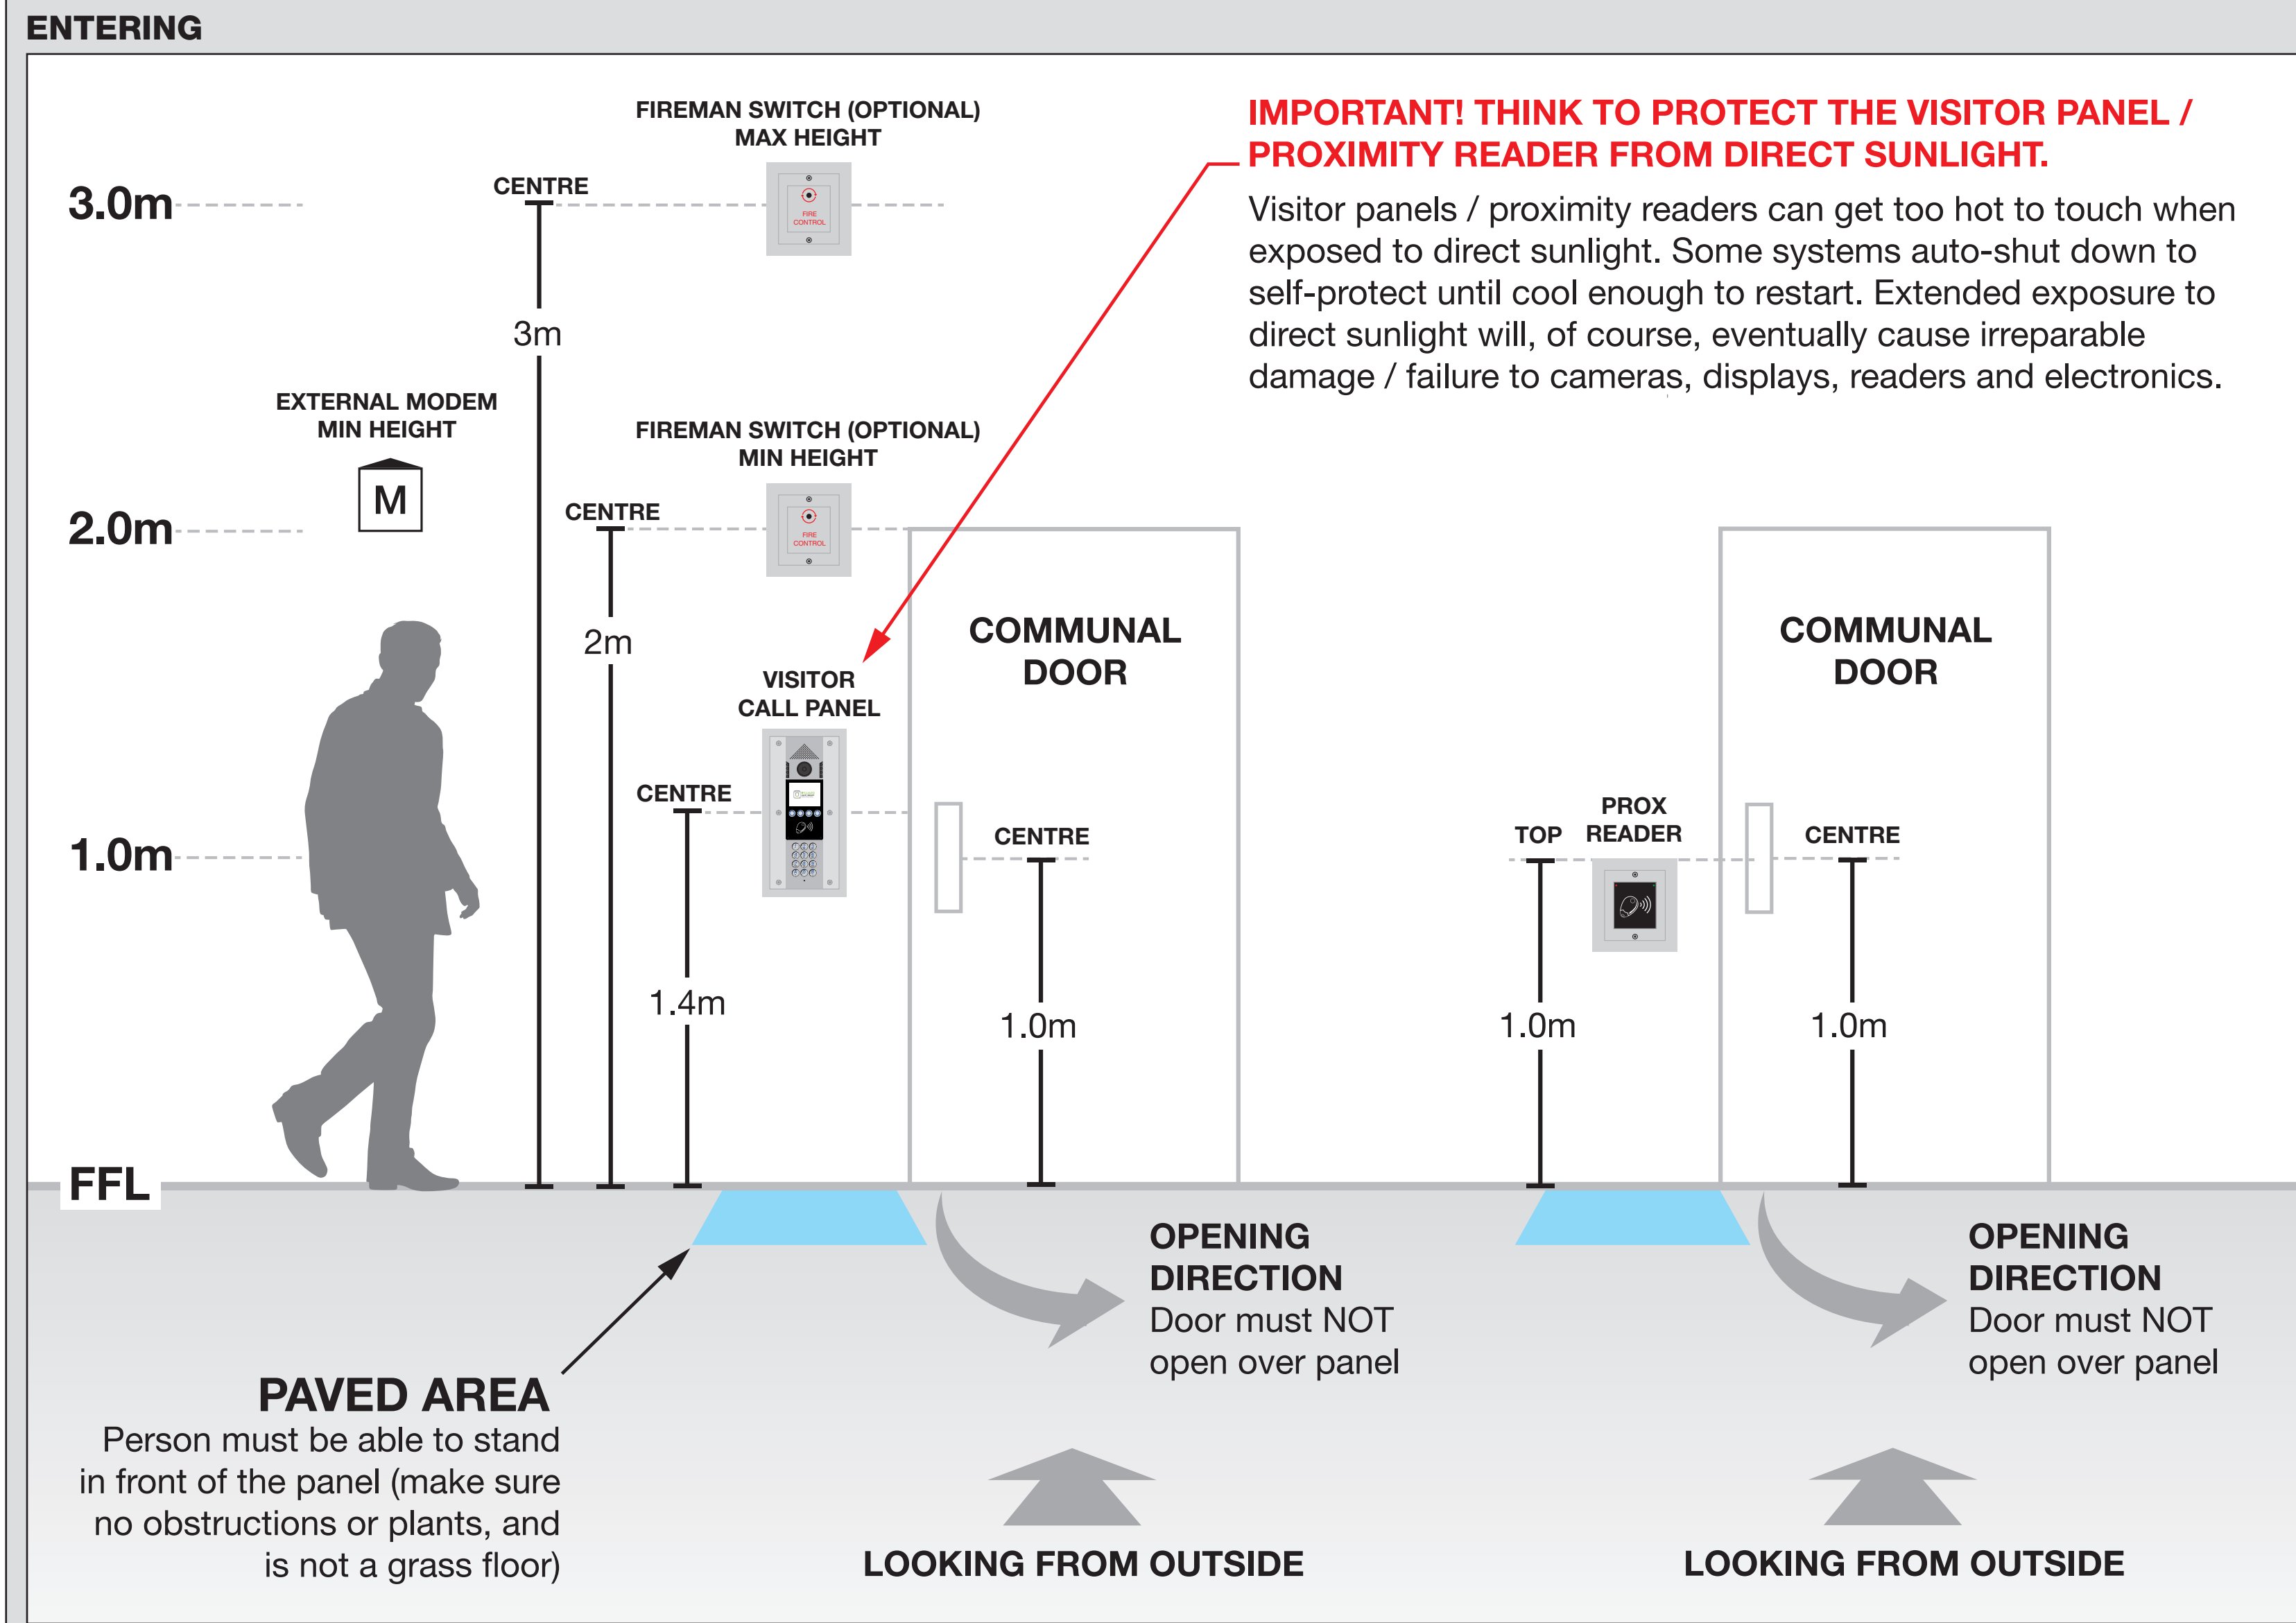

*** A NOTE ON BREAKGLASS POSITION**

Sometimes, for security reasons, the breakglass (BG) cannot be located close to the door. The 1.0 m max distance from door handle does NOT apply to the BG because when it is activated the fail safe locking stays unlocked until it is reset. The BG must, however, be located so that it is impossible to miss – which means easy to see and activate by all persons exiting in an emergency.




Unit 8, Heron Business Park,
Eastman Way,
Hemel Hempstead,
Hertfordshire,
HP2 7FW
01442 211848
projects@nacd.co.uk
www.nacd.co.uk

© Copyright NACD Limited or all designs, strategy, legends on this drawing. All rights reserved.

IMPORTANT SAFETY WARNING

The mechanical Push to Break (PTB) safety features on the exit button(s) **ONLY WORK** if the door can be pulled / pushed open whilst holding the button pressed in.

T13032-1

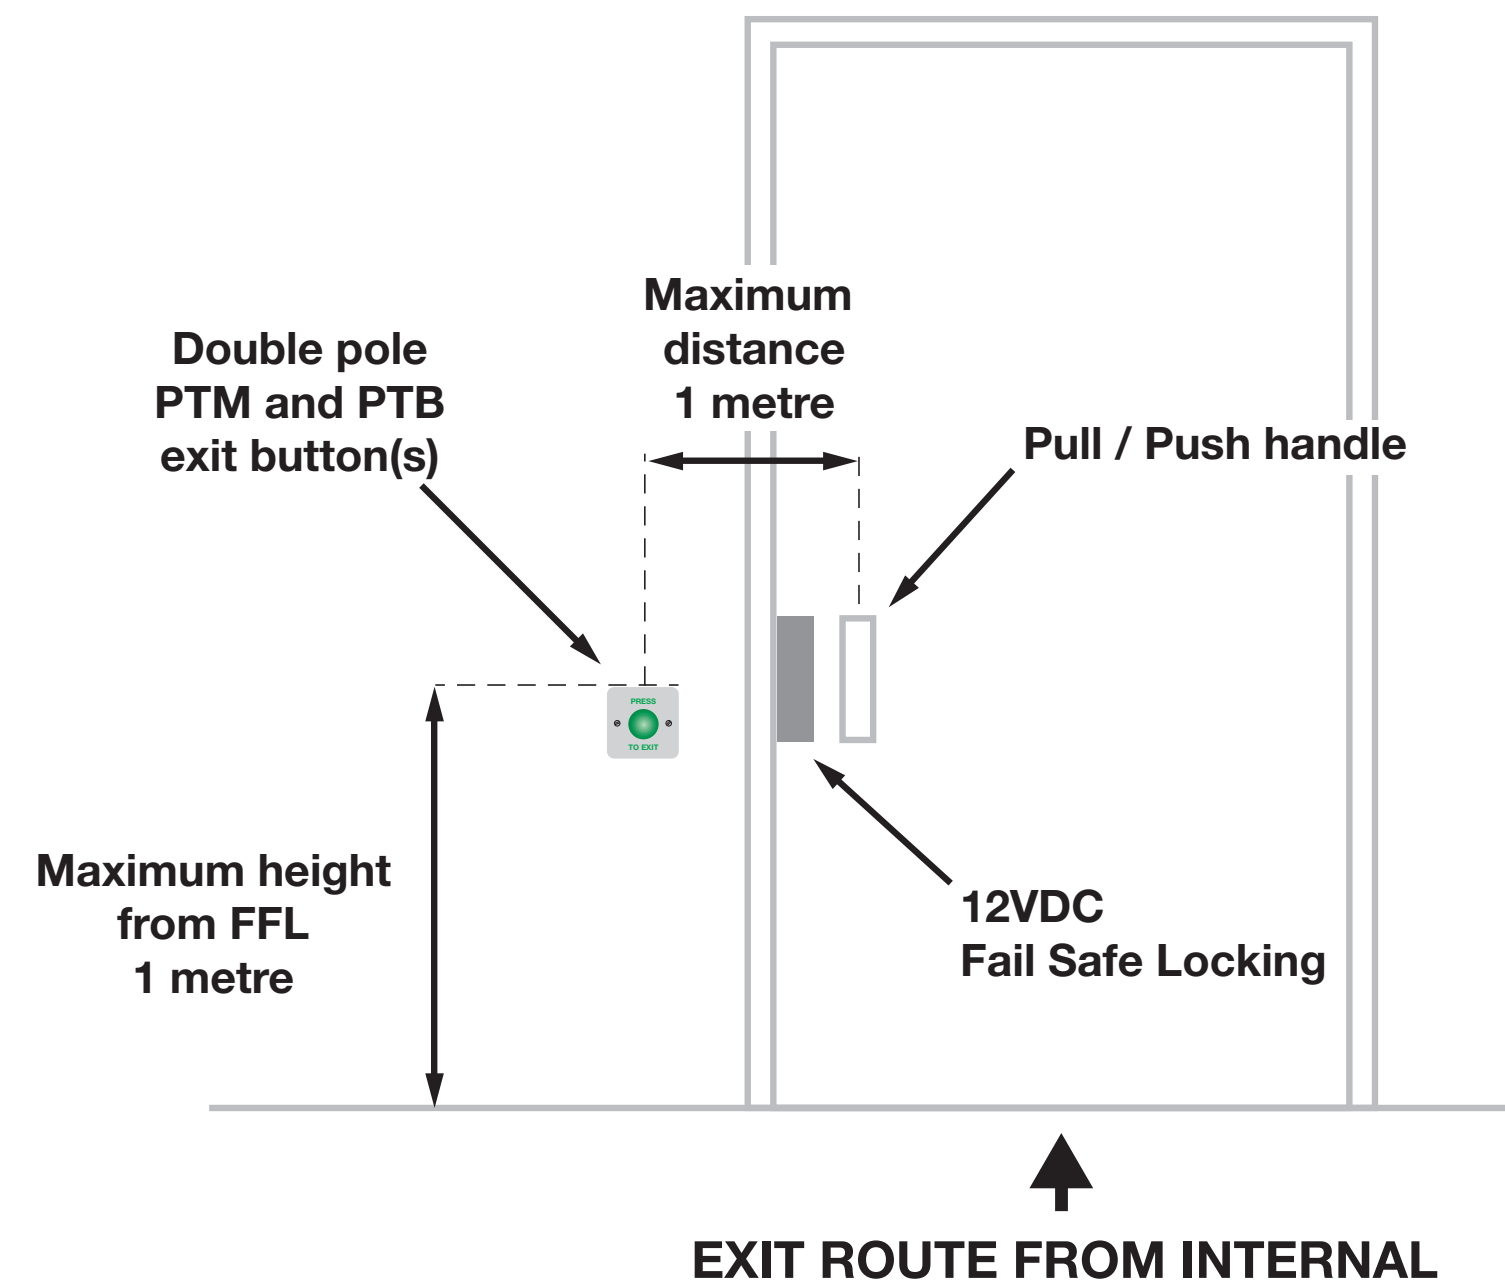

HEALTH & SAFETY WARNING

NOT SAFE !

If a person cannot reach the exit button AND the door handle at the same time, the safety PTB poles of the button are USELESS. The installation is unsafe and dangerous.

**THINK SAFETY,
THINK FIRE, THINK
EMERGENCY EXIT.
LIVES DEPEND
ON A CORRECT
INSTALLATION.**

**REPORT
NON-COMPLIANT
INSTALLATIONS
IMMEDIATELY.
LIVES DEPEND
ON IT!**

**ALWAYS CHECK THAT WHEN A BUTTON IS PUSHED
AND HELD DOWN THE DOOR STAYS UNLOCKED AND
DOES NOT RE-LOCK. ALL INSTALLATIONS MUST
COMPLY WITH BUILDING CONTROL REGULATIONS.**

WARNING! A PTM/PTB* DOUBLE POLE EXIT BUTTON **ONLY** IS NOT AN ACCEPTABLE REPLACEMENT FOR A GREEN BREAKGLASS.

Clause 2.17 of Part M (Access) of the Building Regulations, Section J: "the operation of switches, outlets and controls does not require the simultaneous use of both hands, except where this mode of operation is necessary for safety reasons."

You cannot have a system where the only emergency exiting procedure requires that the person needs to hold in a button, and at the same time pull/push the door because some people (elderly, physically impaired, children etc) will not be capable of doing this.

Also, if the distance from the exit buttons to the door makes this physically impossible (too far apart) to press in the button and push/pull the door simultaneously, the installation is obviously flawed and unsafe for everyone.

The emergency exit button **MUST** when pressed in the normal way ie pressed and immediately released **also latch the door unlocked** for a period of minimum 3 minutes. Each time the emergency exit button is pressed and immediately released it must "hold the door unlocked" for a minimum period of 3 minutes.

*PTM = Push to make momentary contacts = Convenience feature only.

PTB = Push to break momentary contacts = Safety feature.

NOT ALLOWED



**NOT SAFE AND NOT
BUILDING REGULATIONS
COMPLIANT**

CORRECT POSITIONING OF EXIT BUTTON(S) IS VITAL

The PTB (Push to Break) contacts on the button break the 12VDC Fail Safe lock power circuit but only when the button is pressed in.

The instant the button is released, the 12VDC Fail Safe lock is immediately re-powered and the door immediately locks.

If the person cannot both press the button in and push or pull the door open at the same time, the installation is dangerous.


WARNING: Must be fitted within 1 metre maximum distance of the door exit pull/push handle at a maximum height of 1 metre from FFL.

Position carefully so that door does not open OVER the exit button(s).

T13032-0-2

1A CORRECT

WATER FOUNTAIN

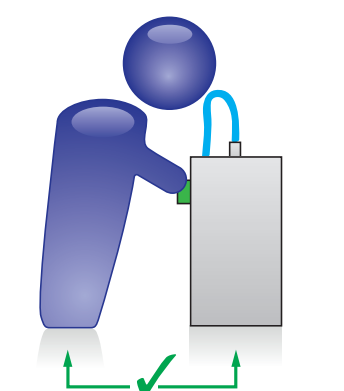

Water flows only when button depressed.

1B FAULTY & DANGEROUS!


WATER FOUNTAIN



Button is too far from the water fountain. The flow stops immediately button is released, person cannot drink.

2A CORRECT


PRESS TO EXIT BUTTON

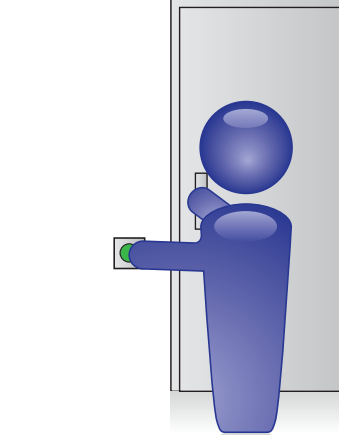

Door unlocks only when button is depressed.

2B FAULTY & DANGEROUS!

PRESS TO EXIT BUTTON

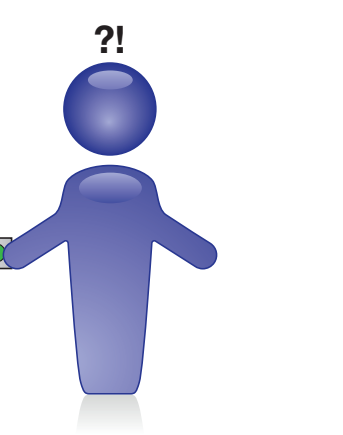

Button is too far from door. The door relocks immediately button is released, person cannot escape.

EQUIPMENT ORIENTATION

FIT VERTICALLY



VISITOR PANELS / PROXIMITY READERS / EXIT DEVICES ARE DESIGNED TO BE FITTED VERTICALLY IE. UPRIGHT **NOT AT AN ANGLE!**

NACD EXCLUDE ALL RESPONSIBILITY FOR DAMAGE TO PANEL ELECTRONICS CAUSED BY CONDENSATION WITHIN 3RD PARTY POSTS. ALSO, IF PANEL AGAINST ADVICE FITTED AT AN ANGLE, IT MUST BE UNDER COVER SO PROTECTED FROM DIRECT RAIN / SNOW / SUN.

WARNING:

IT IS YOUR RESPONSIBILITY TO CHECK AND ENSURE THE INSTALLATION COMPLIES FULLY WITH BUILDING CONTROL REGULATIONS FOR EMERGENCY SAFE EGRESS (WWW.LABC.CO.UK).

NACD
ACCESS • COMMUNICATIONS • CCTV


Unit 8, Heron Business Park,
Eastman Way,
Hemel Hempstead,
Hertfordshire,
HP2 7FW

01442 211848
projects@nacd.co.uk
www.nacd.co.uk

© Copyright NACD Limited of all designs, drawings, legends on this drawing. All rights reserved.


Code: A

Visitor Call Panel

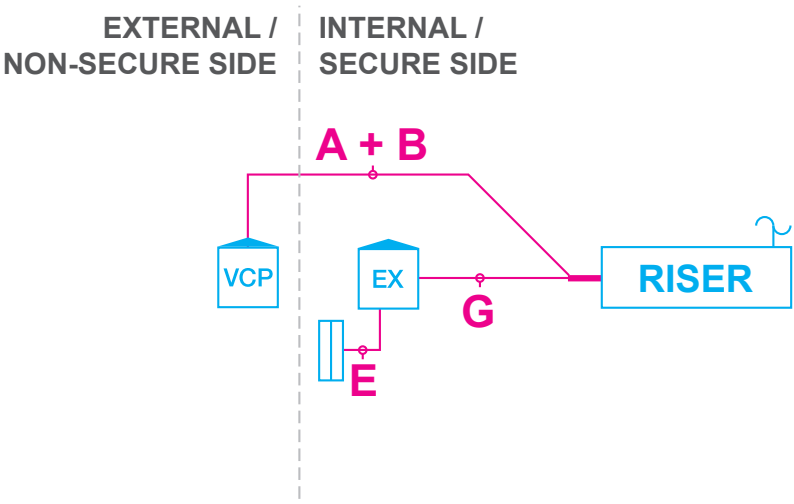


Code: A1

Visitor Call Panel + Door Contact

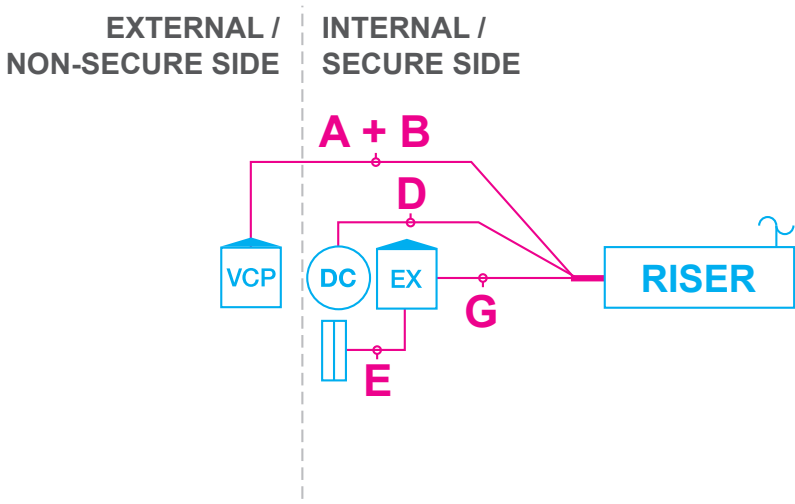


Code: A2

Visitor Call Panel + Fireman Switch

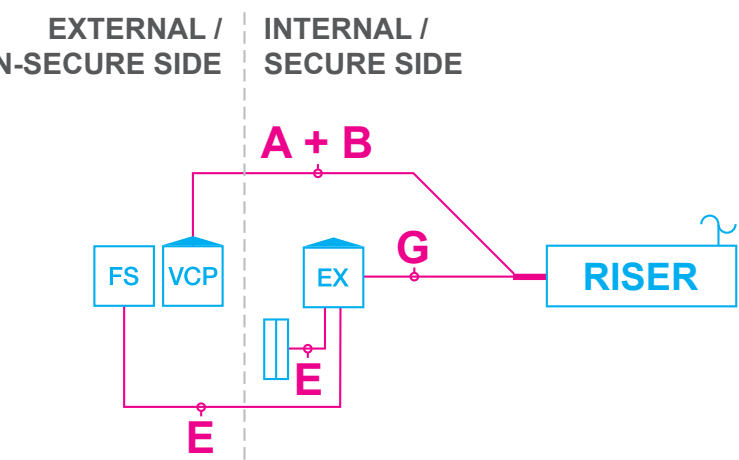


Code: A3

Visitor Call Panel + Gerda box

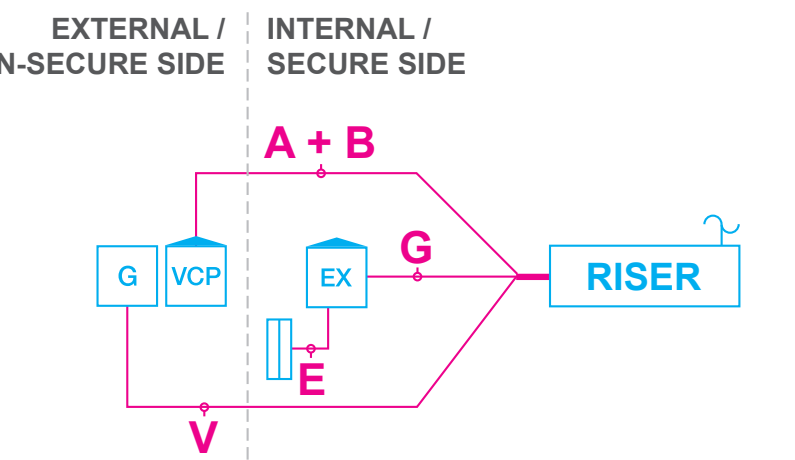


Code: A4

Visitor Call Panel + Fireman Switch + Door Contact

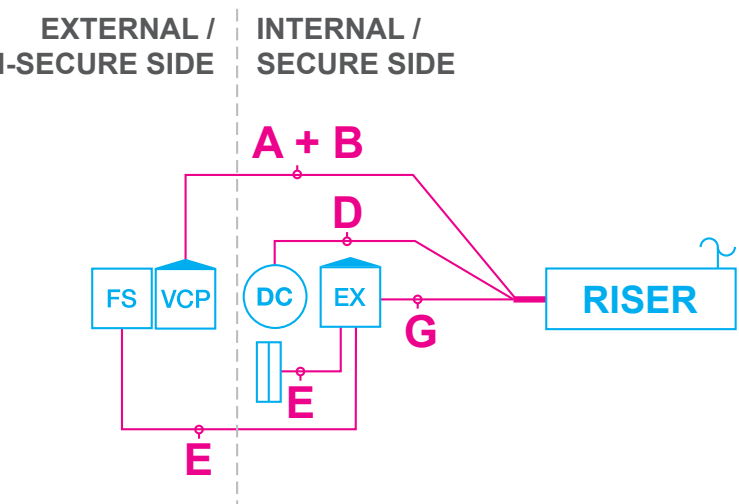


Code: A5

Visitor Call Panel + Gerda Box + Door Contact

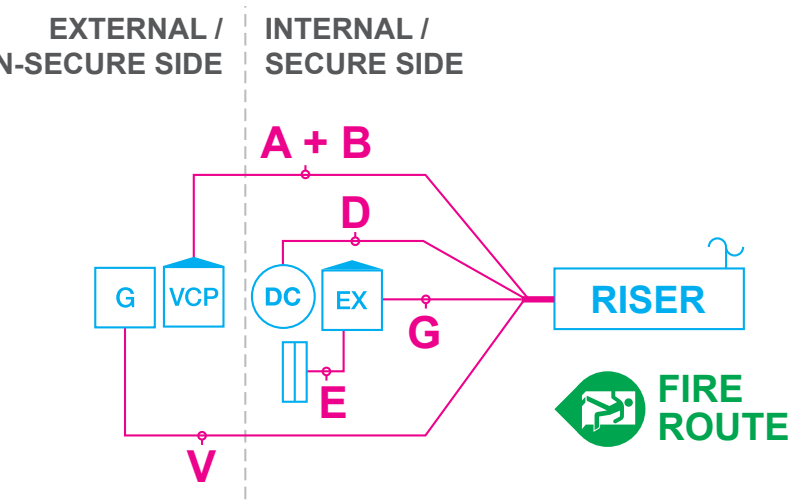


Code: B

Prox Door

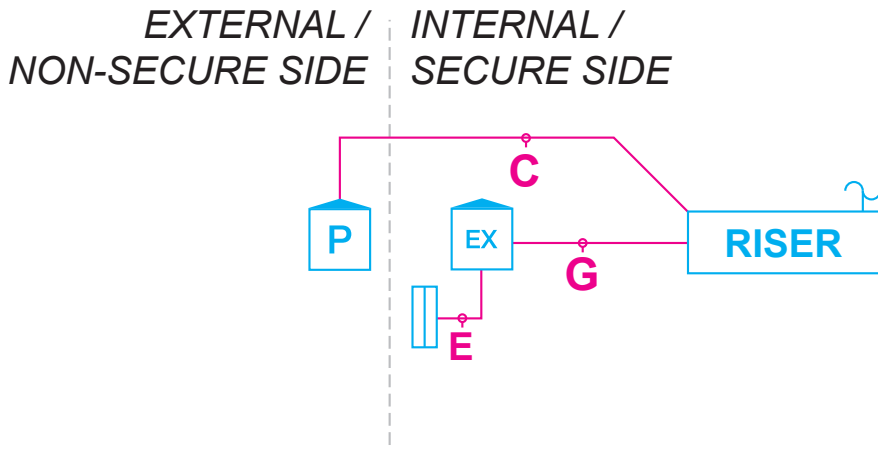


Code: C

Double Prox Door

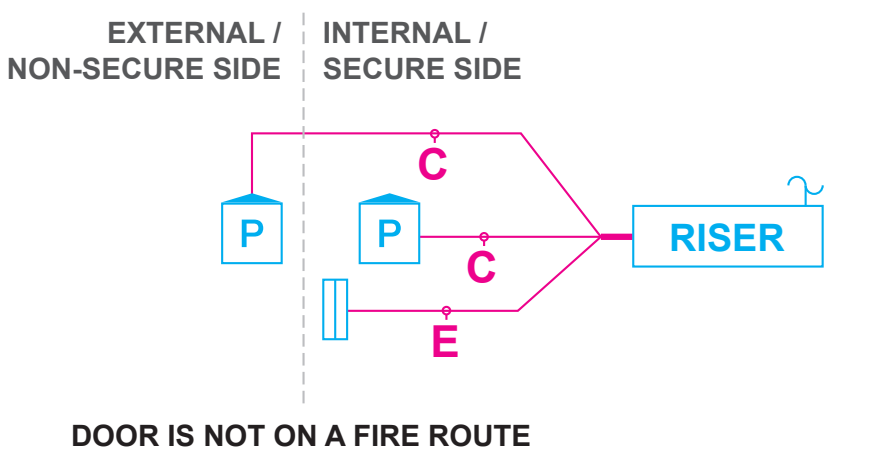


Code: C2

Double Prox Door + Alarmed Breakglass

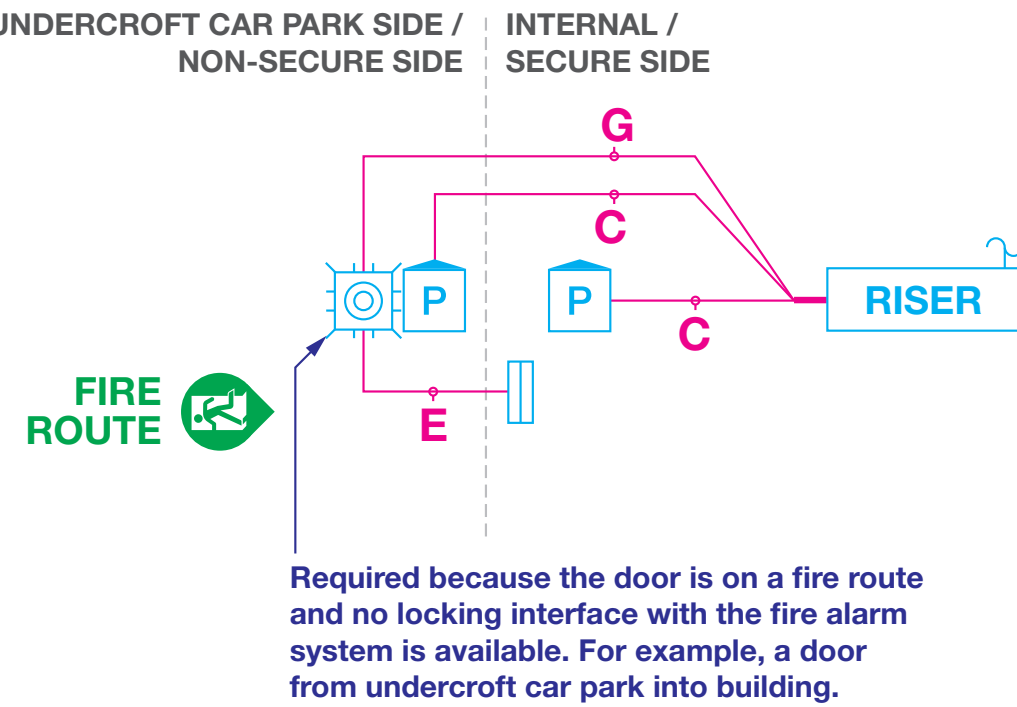


Code: B1

Prox Door + Door Contact

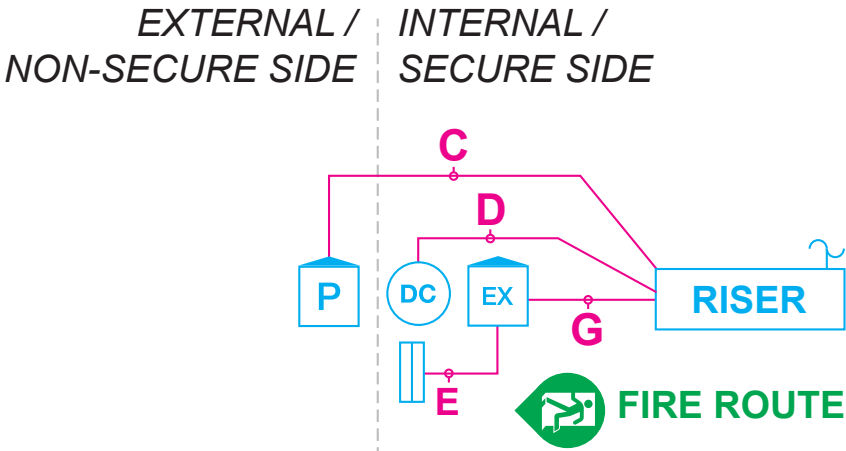


Code: C1

Double Prox Door + Door Contact

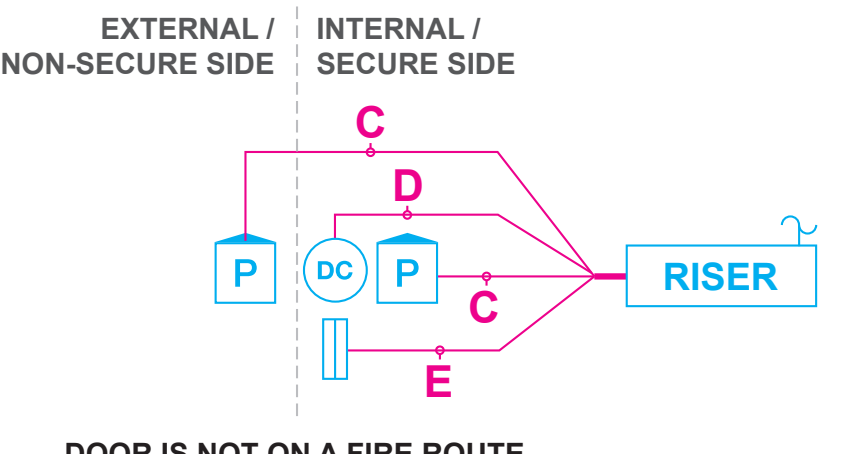



Code: C3

Double Prox Door + Door Contact + Alarmed Breakglass

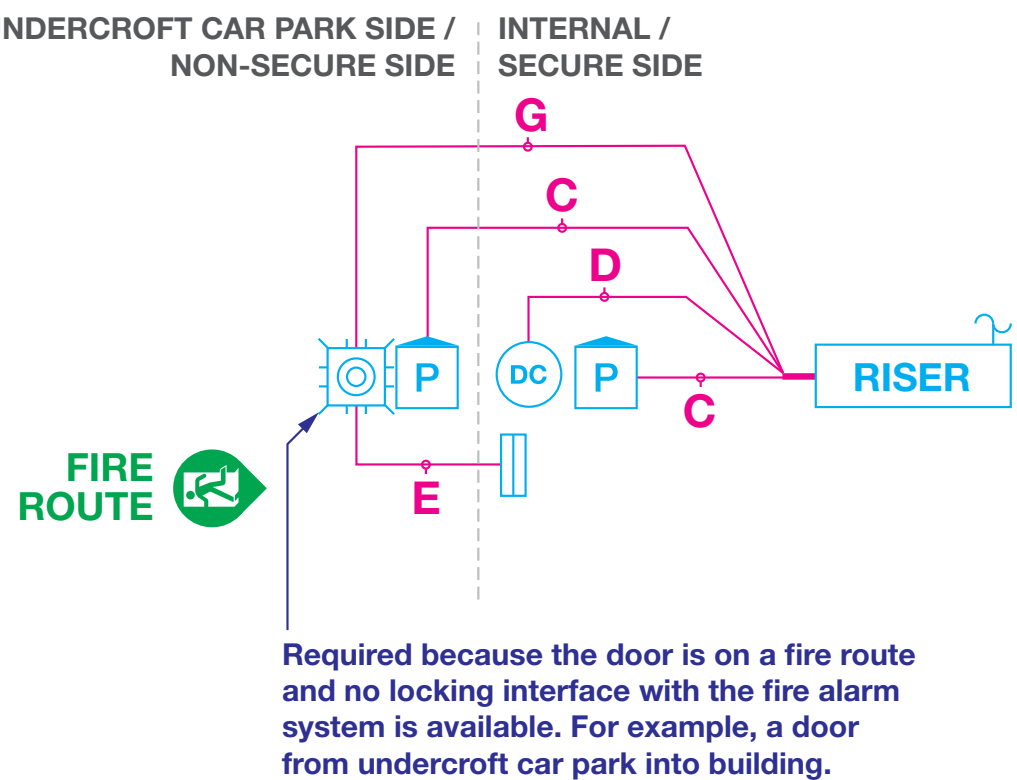

INTERFACING LOCKING WITH AOV SYSTEM


GERDA BOX (ACB)

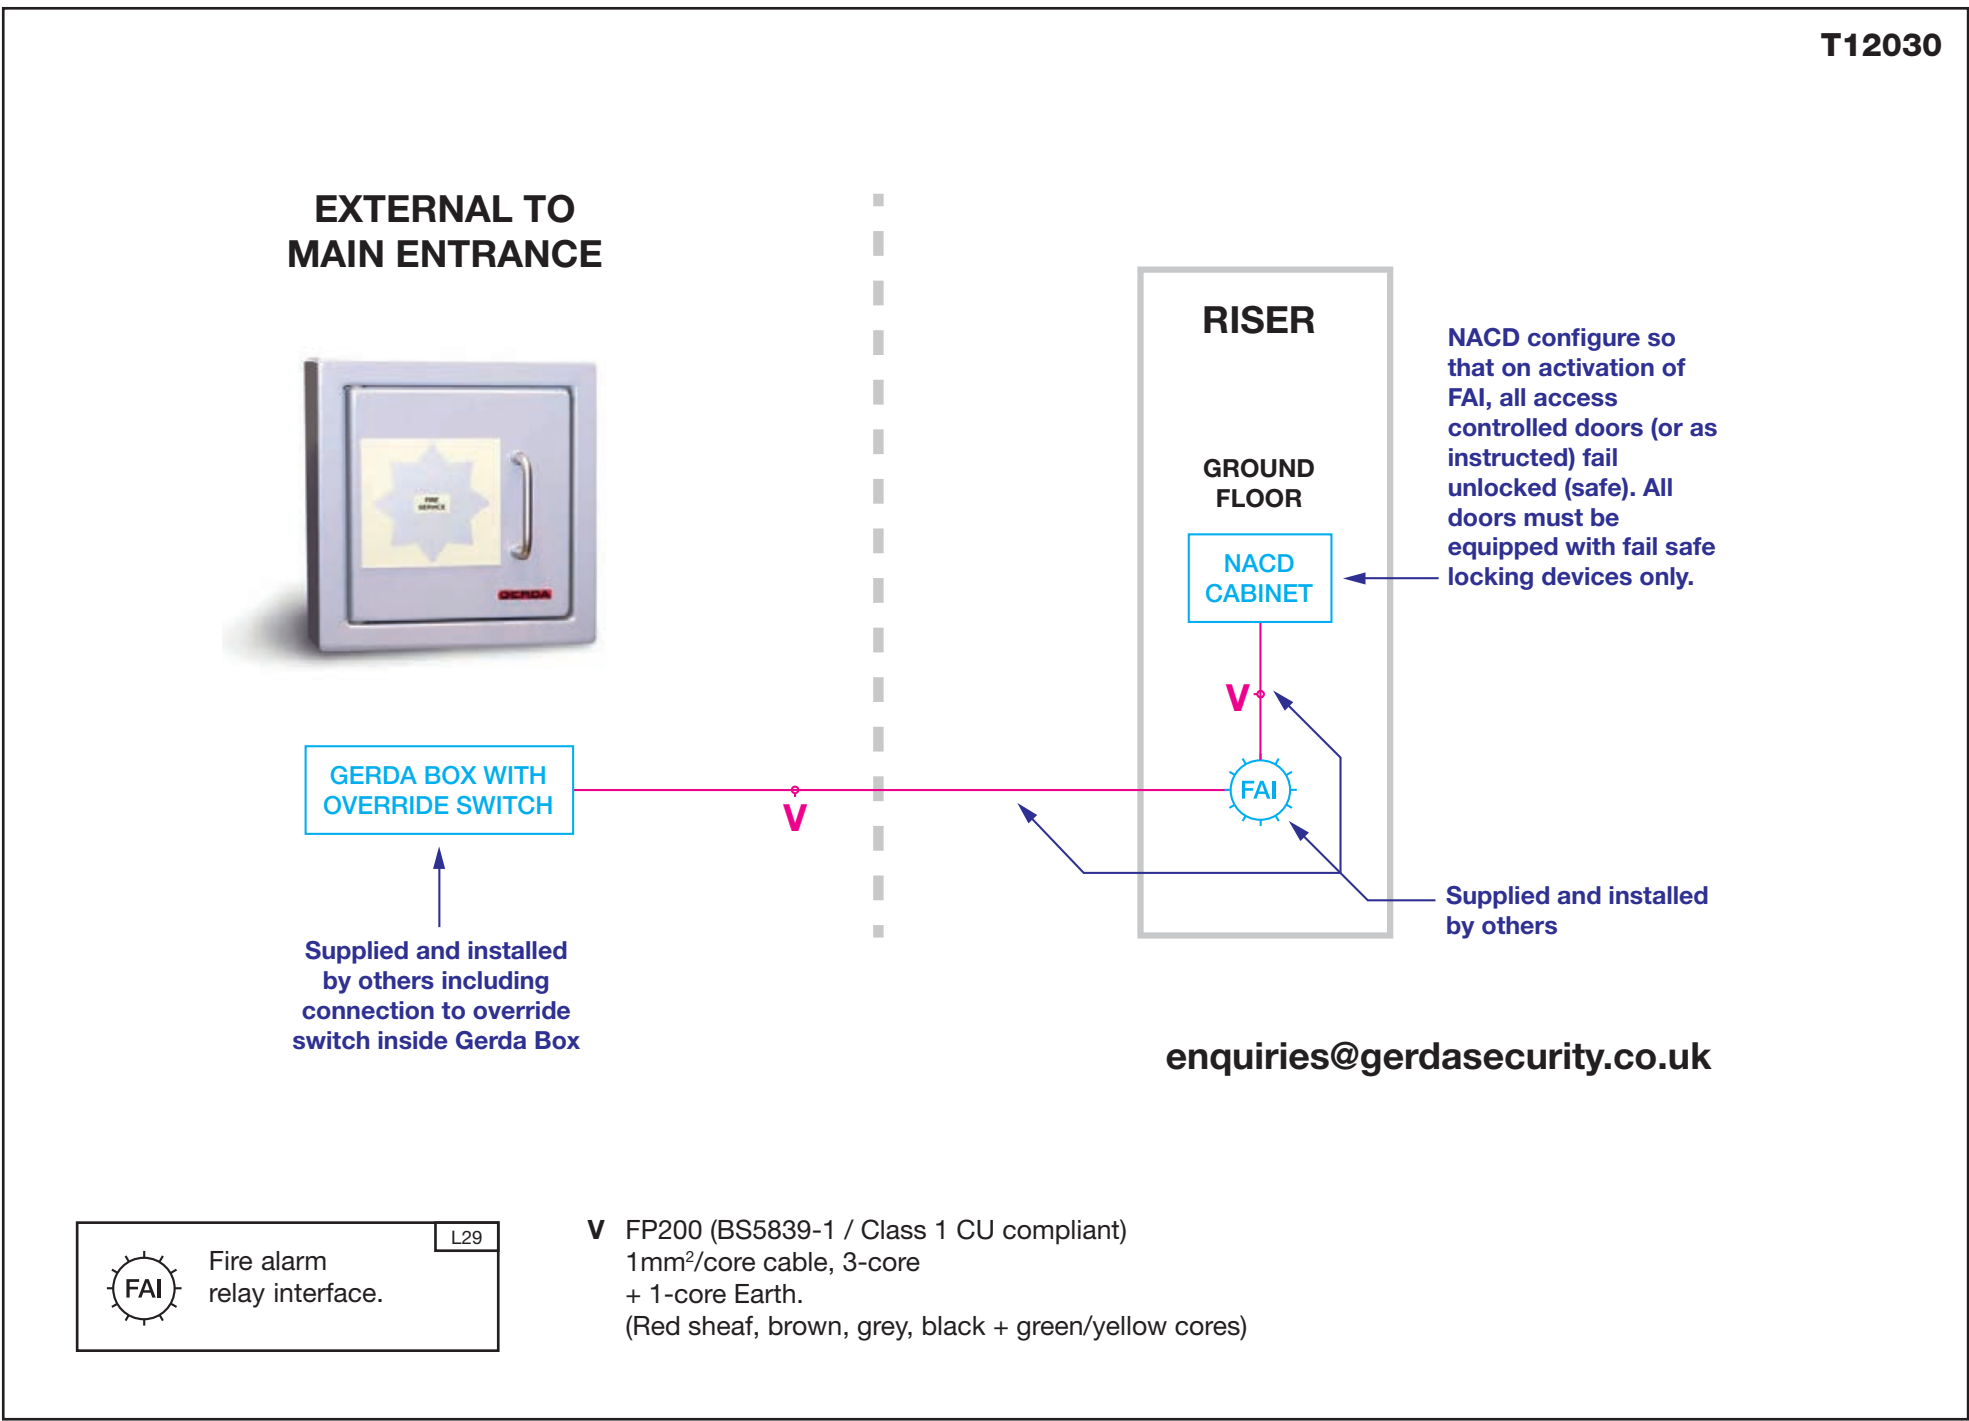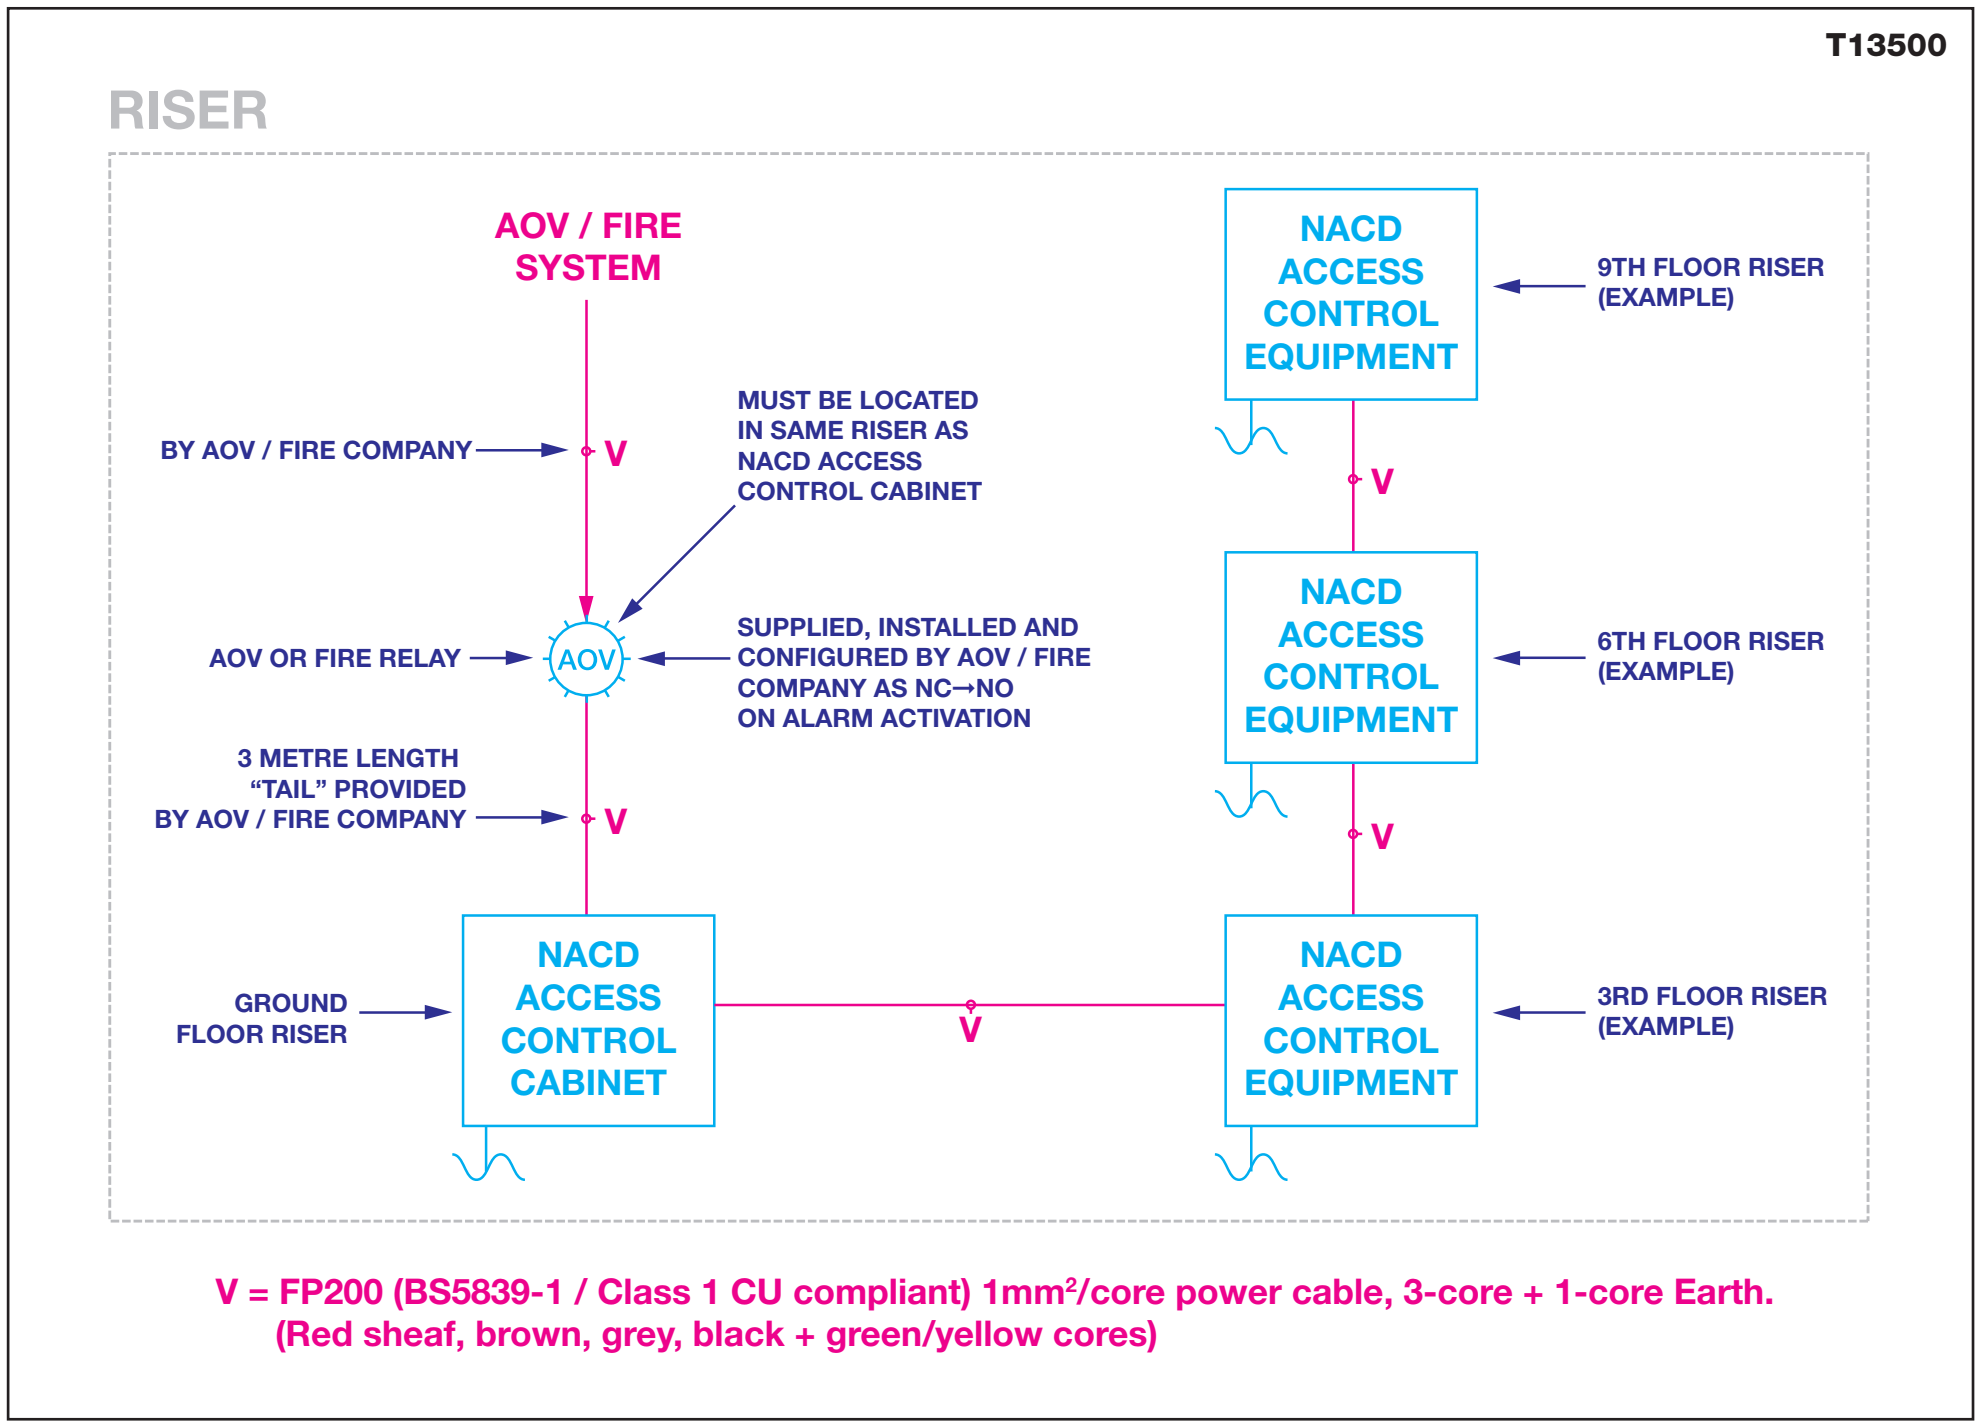


Unit 8, Heron Business Park,
Eastman Way,
Hemel Hempstead,
Hertfordshire,
HP2 7FW
01442 211848
projects@nacd.co.uk
www.nacd.co.uk

© Copyright NACD Limited of all designs, strategy, legends on this drawing. All rights reserved.


RADIO RECEIVER & PROXIMITY READER INSTALLATION.

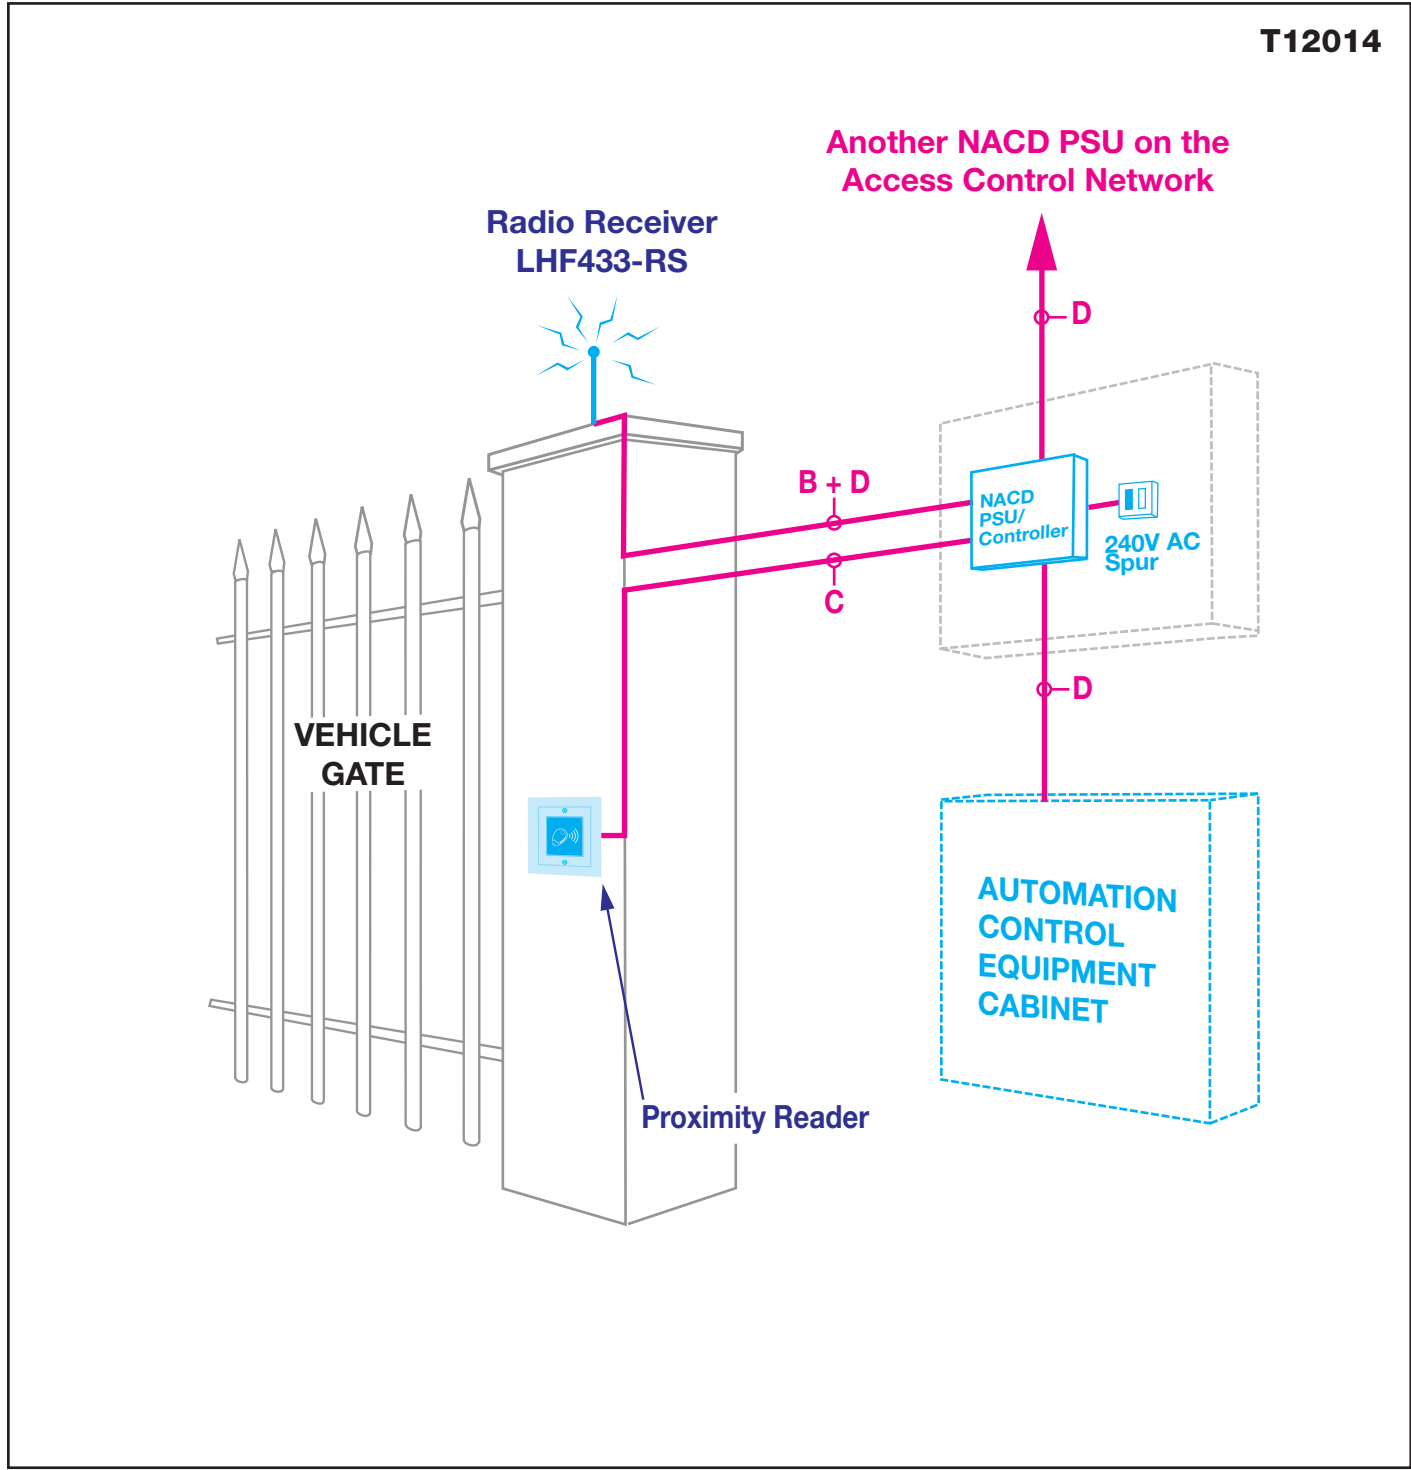


PROXIMITY READER INSTALLATION.

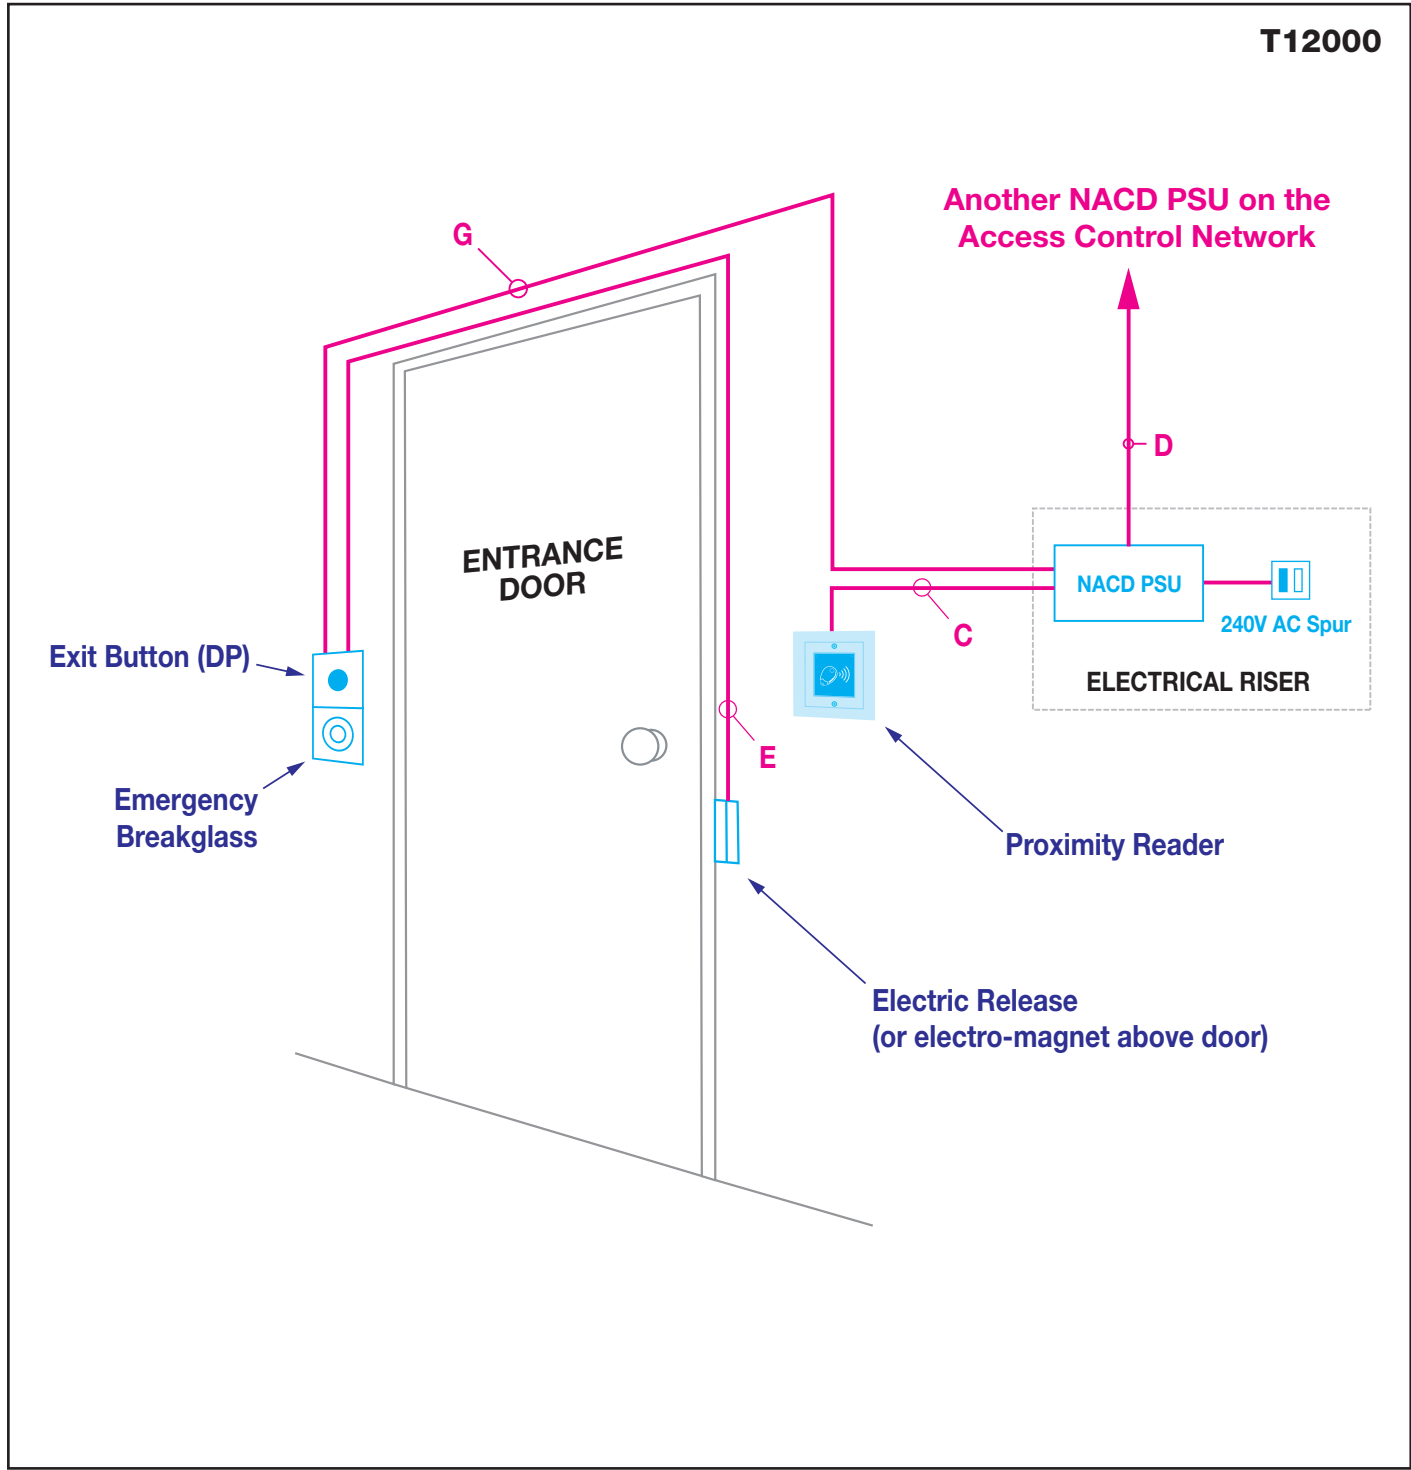

IPGUARD 4G/IP/GSM Smart Visitor Door Entry, BATICONNECT CLOUD.

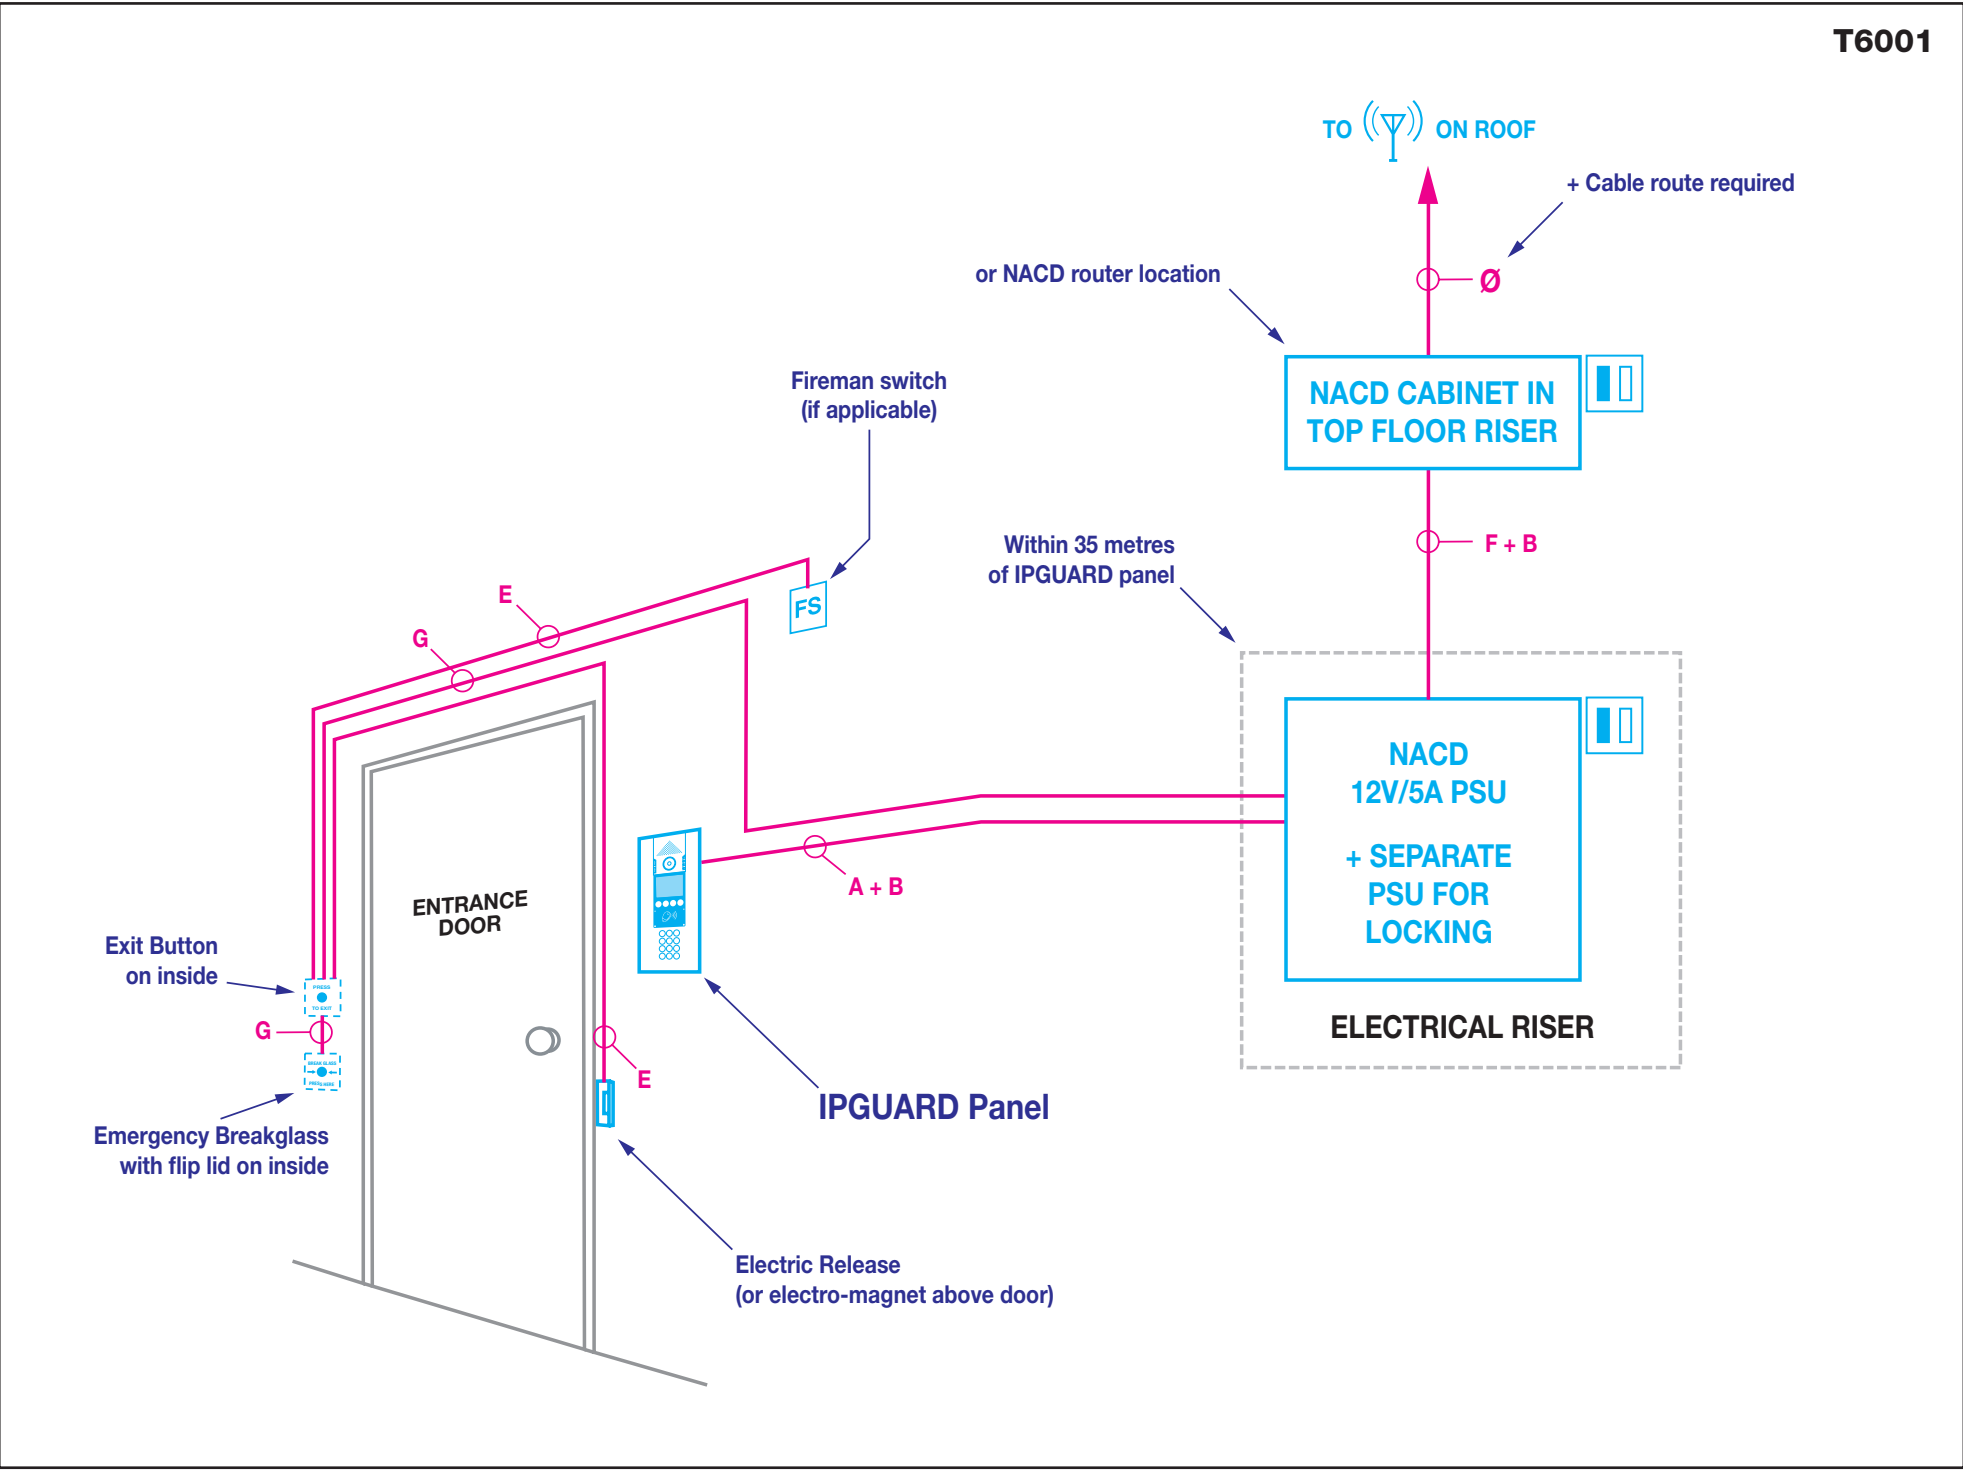


VIDEO DOOR ENTRY: VIDEO MONITOR IN LOBBY OF FLAT.

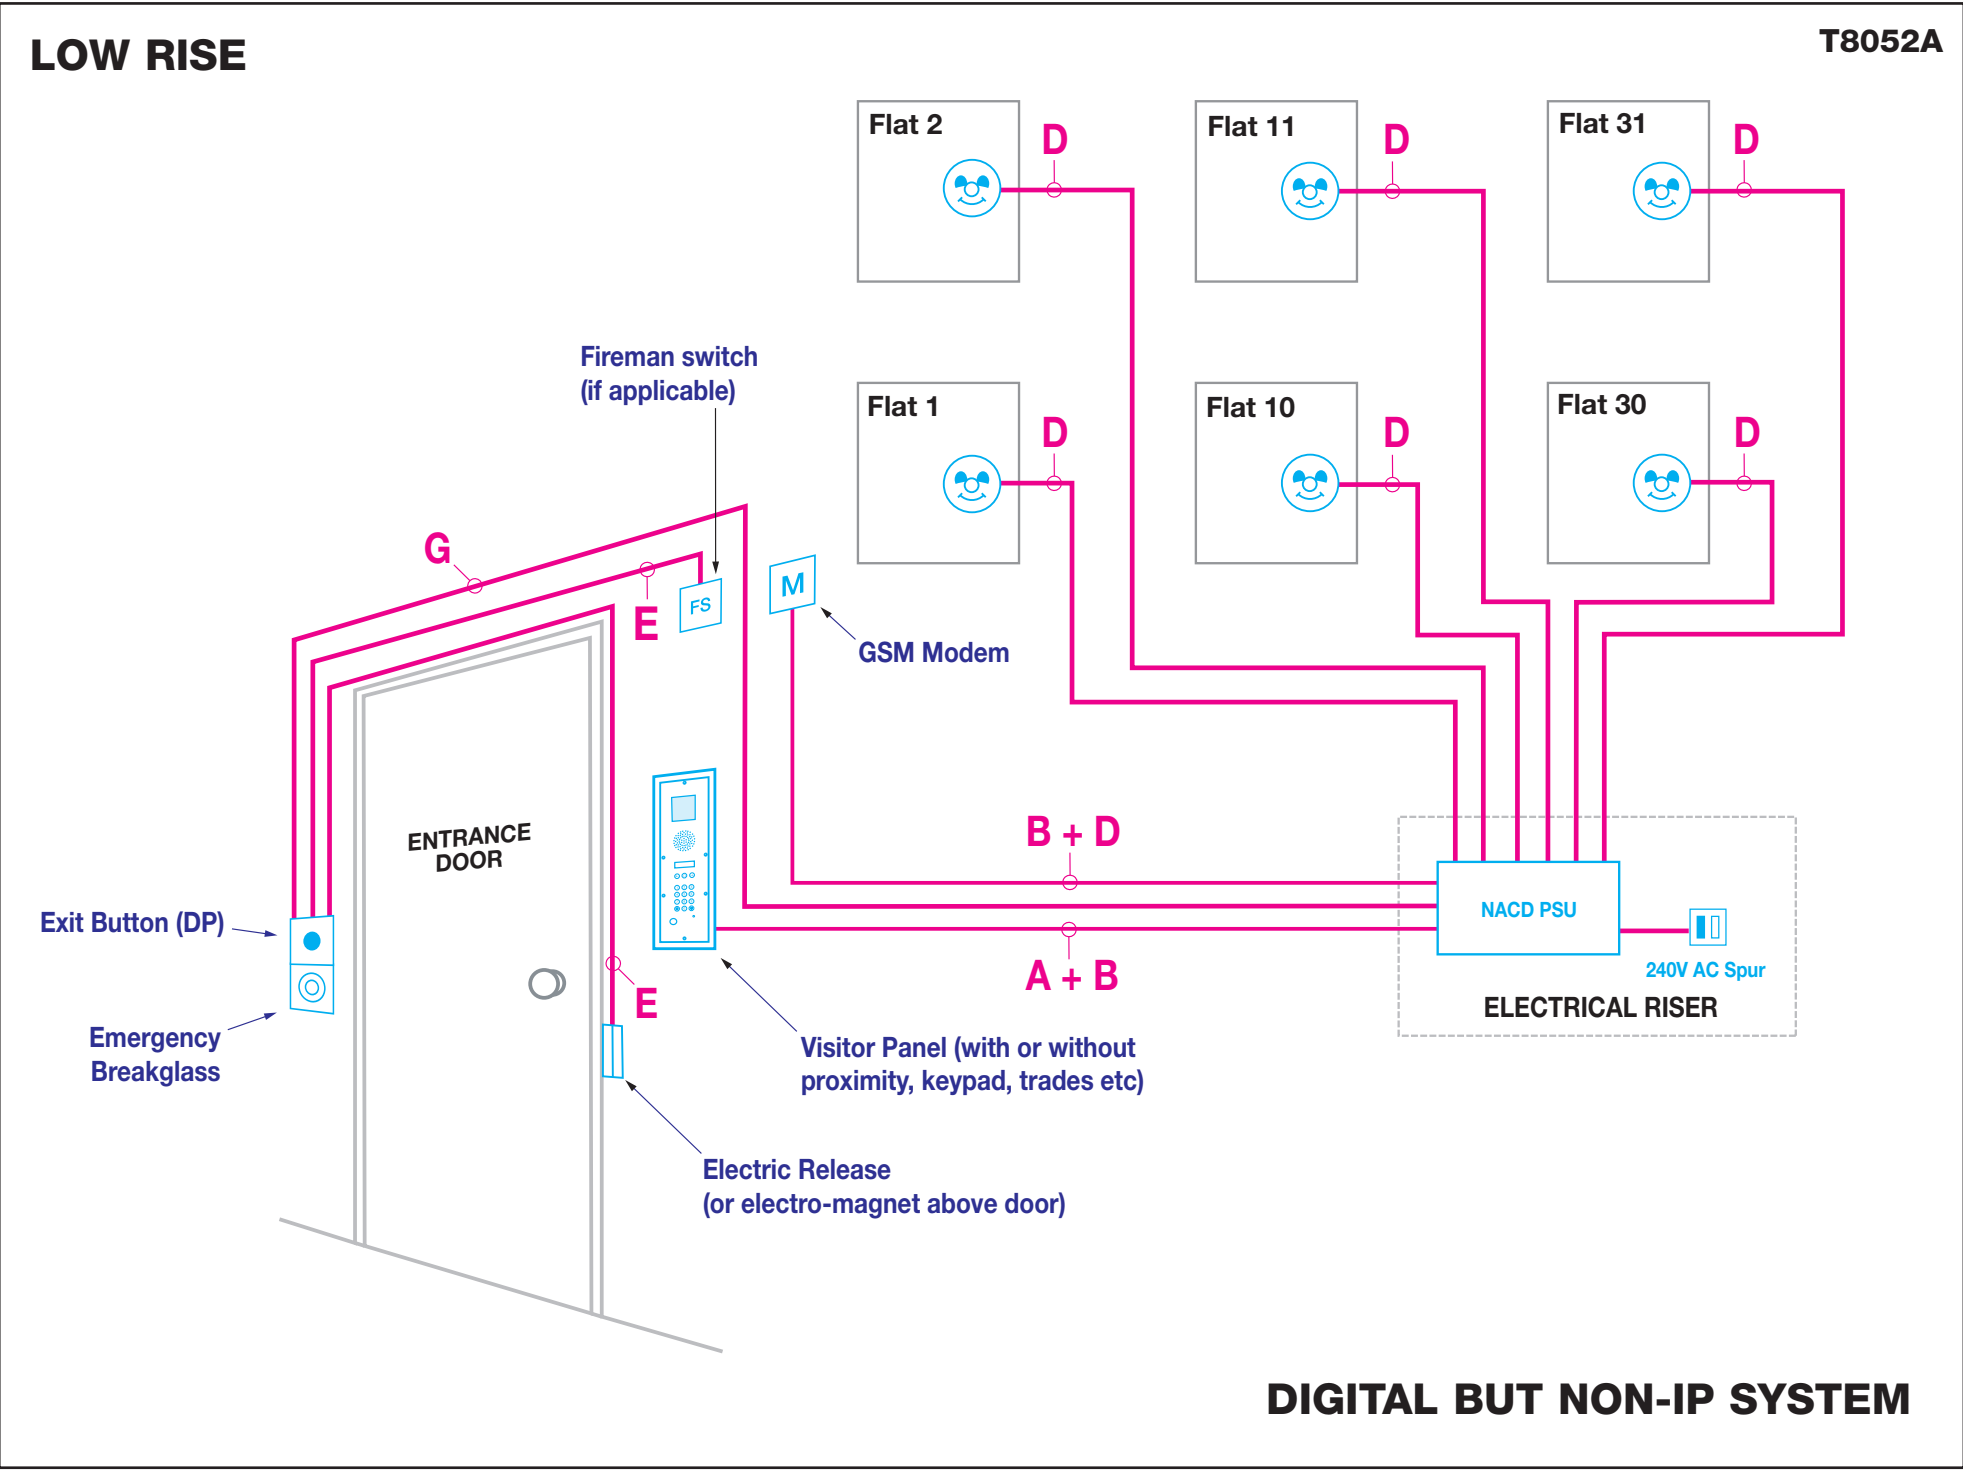


DIGITAL BUT NON-IP SYSTEM


IPGUARD MD-ANT345G AERIAL WITH FIXING BRACKET

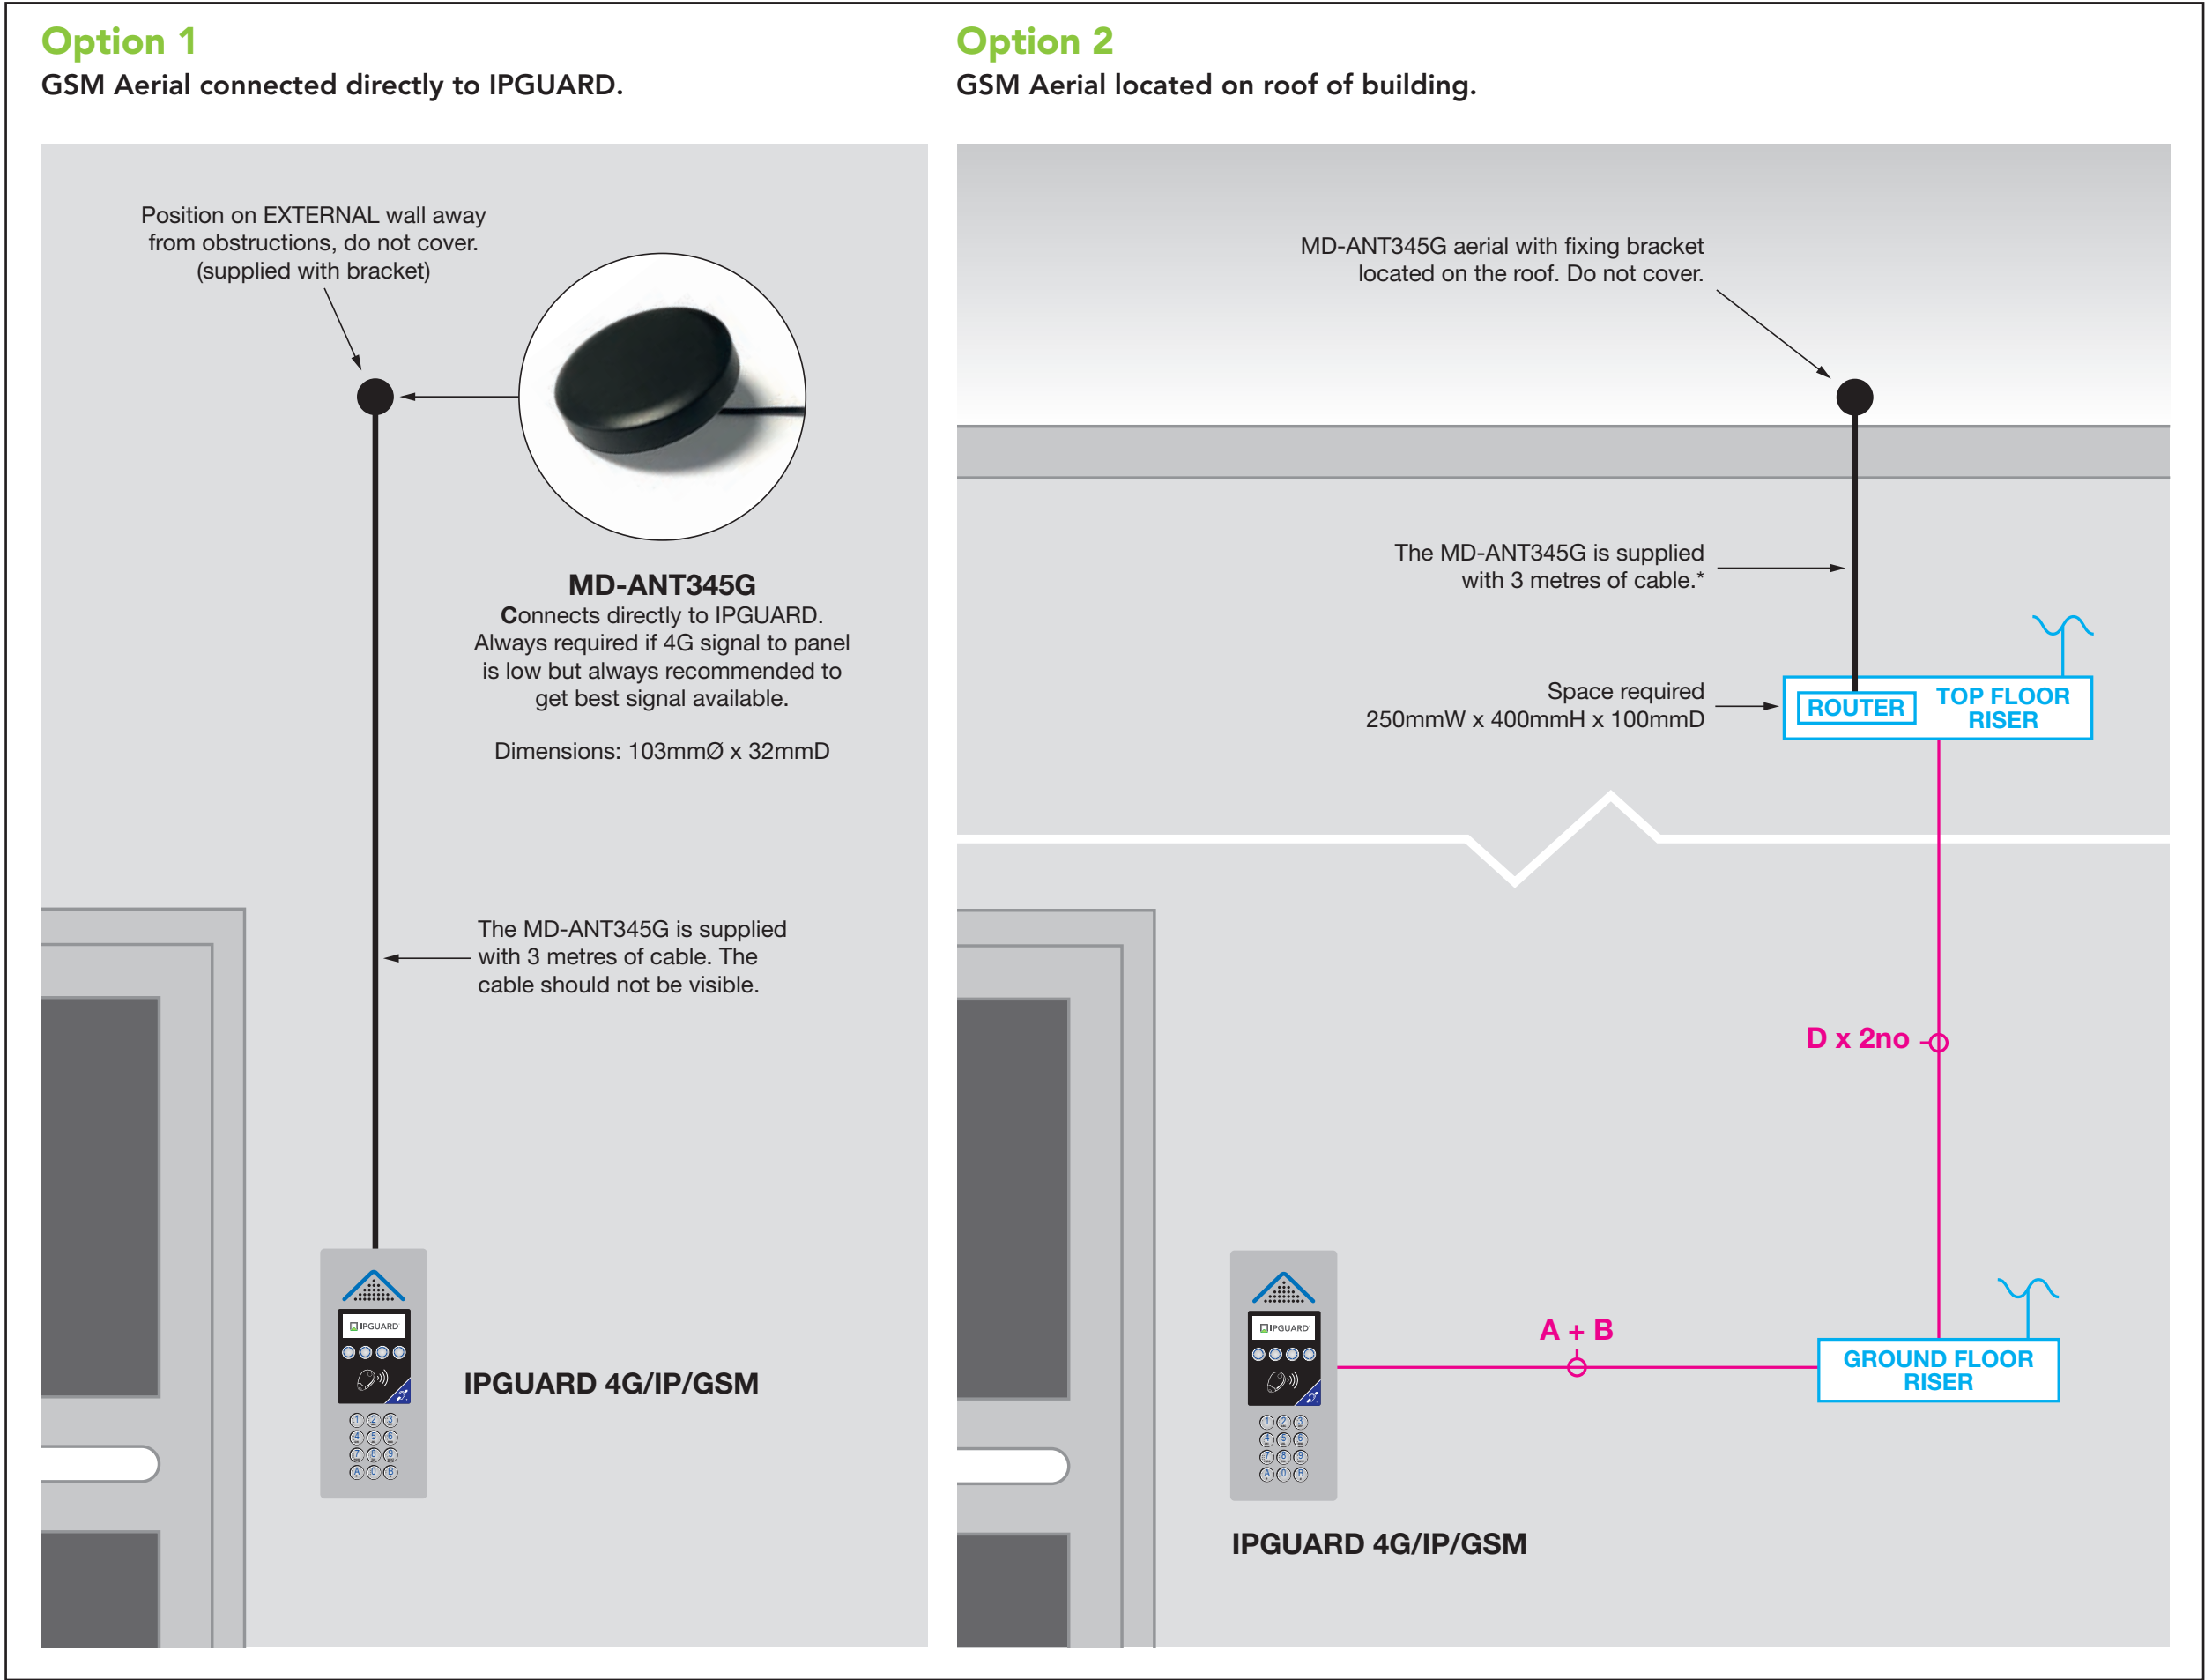


LIFT: FLOOR SPECIFIC PROXIMITY READER IN LIFT CAR

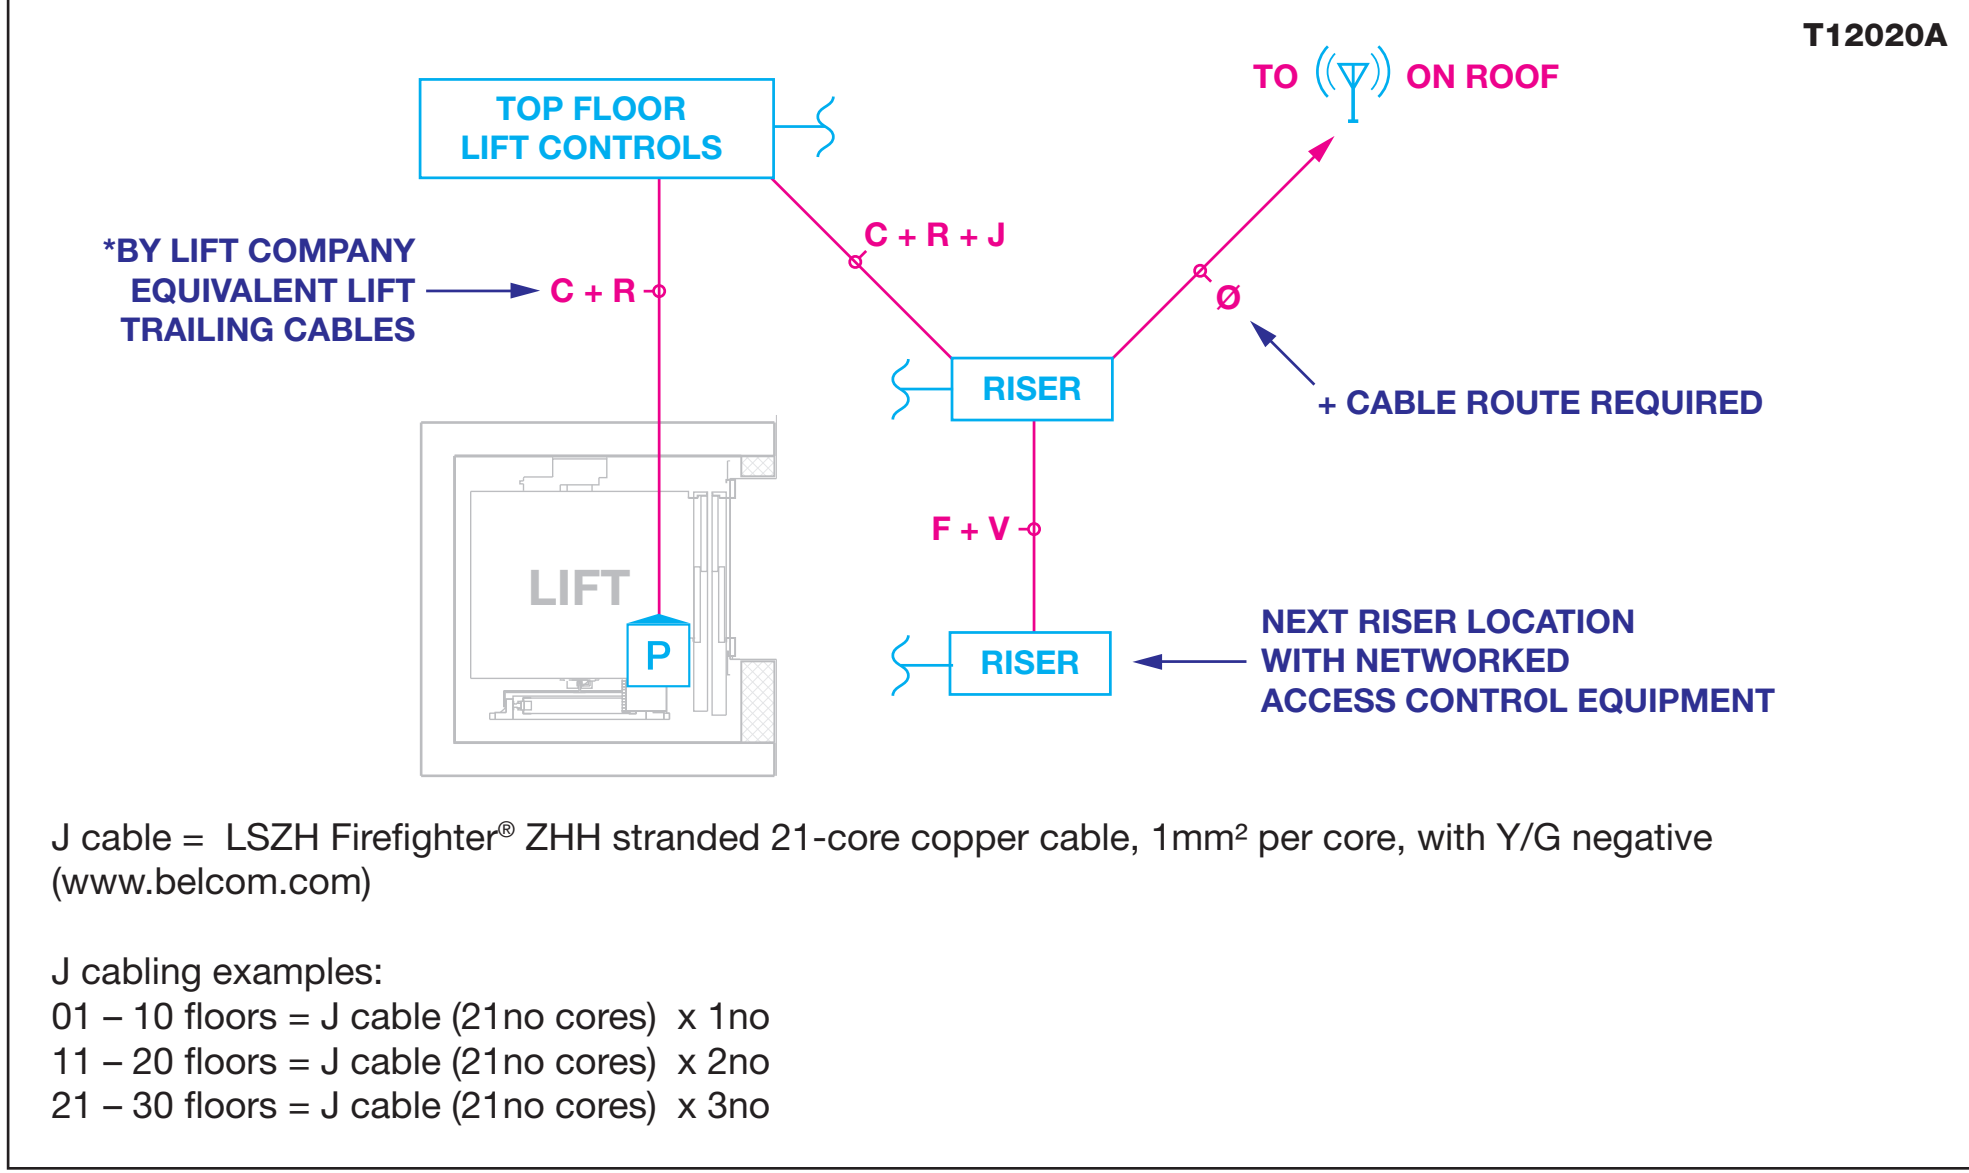


LIFT: VISITOR CALL PANEL WITH PROXIMITY READER CONTROLLING THE ENABLING OF LIFT CALL BUTTON.

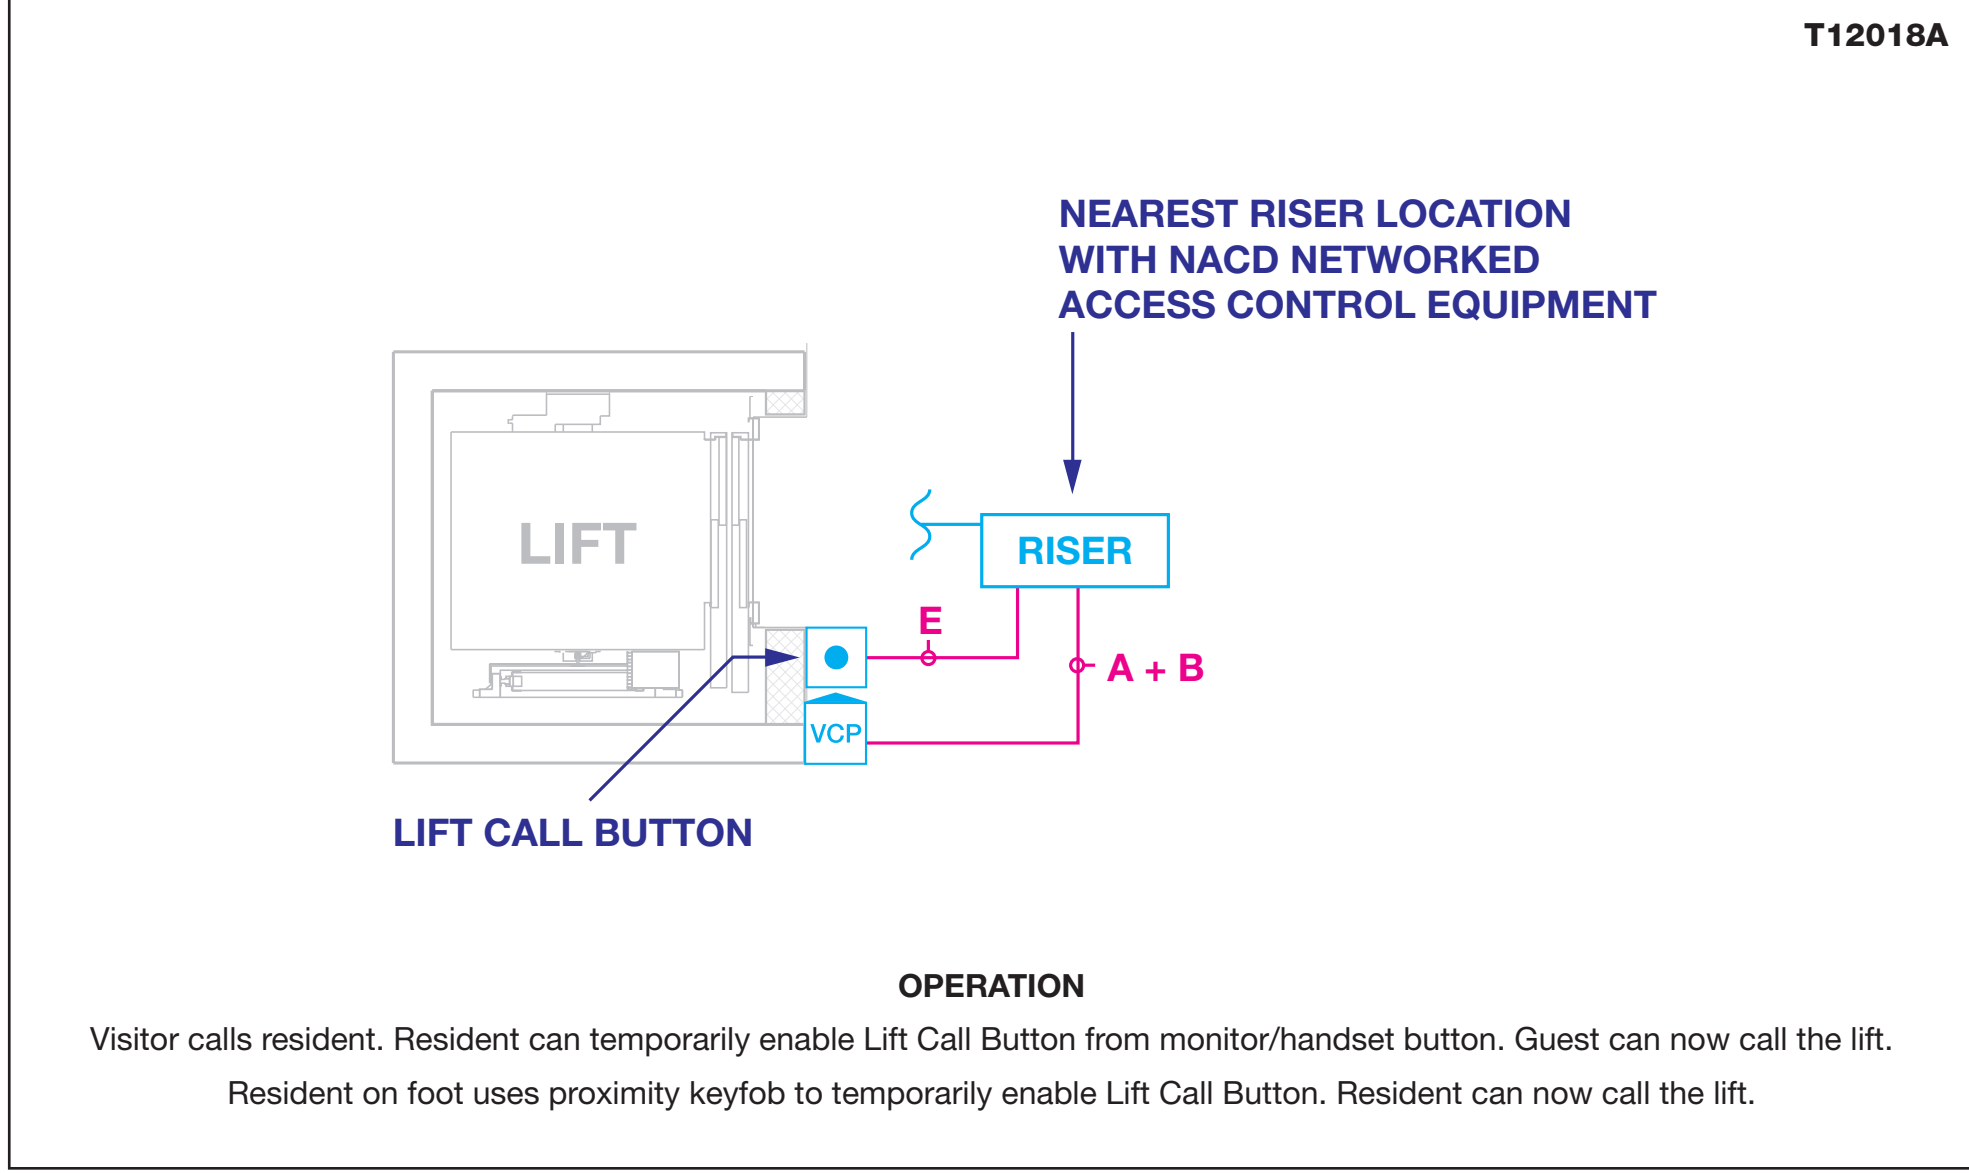


LIFT: PROXIMITY READER CONTROLLING THE ENABLING OF LIFT CALL BUTTON

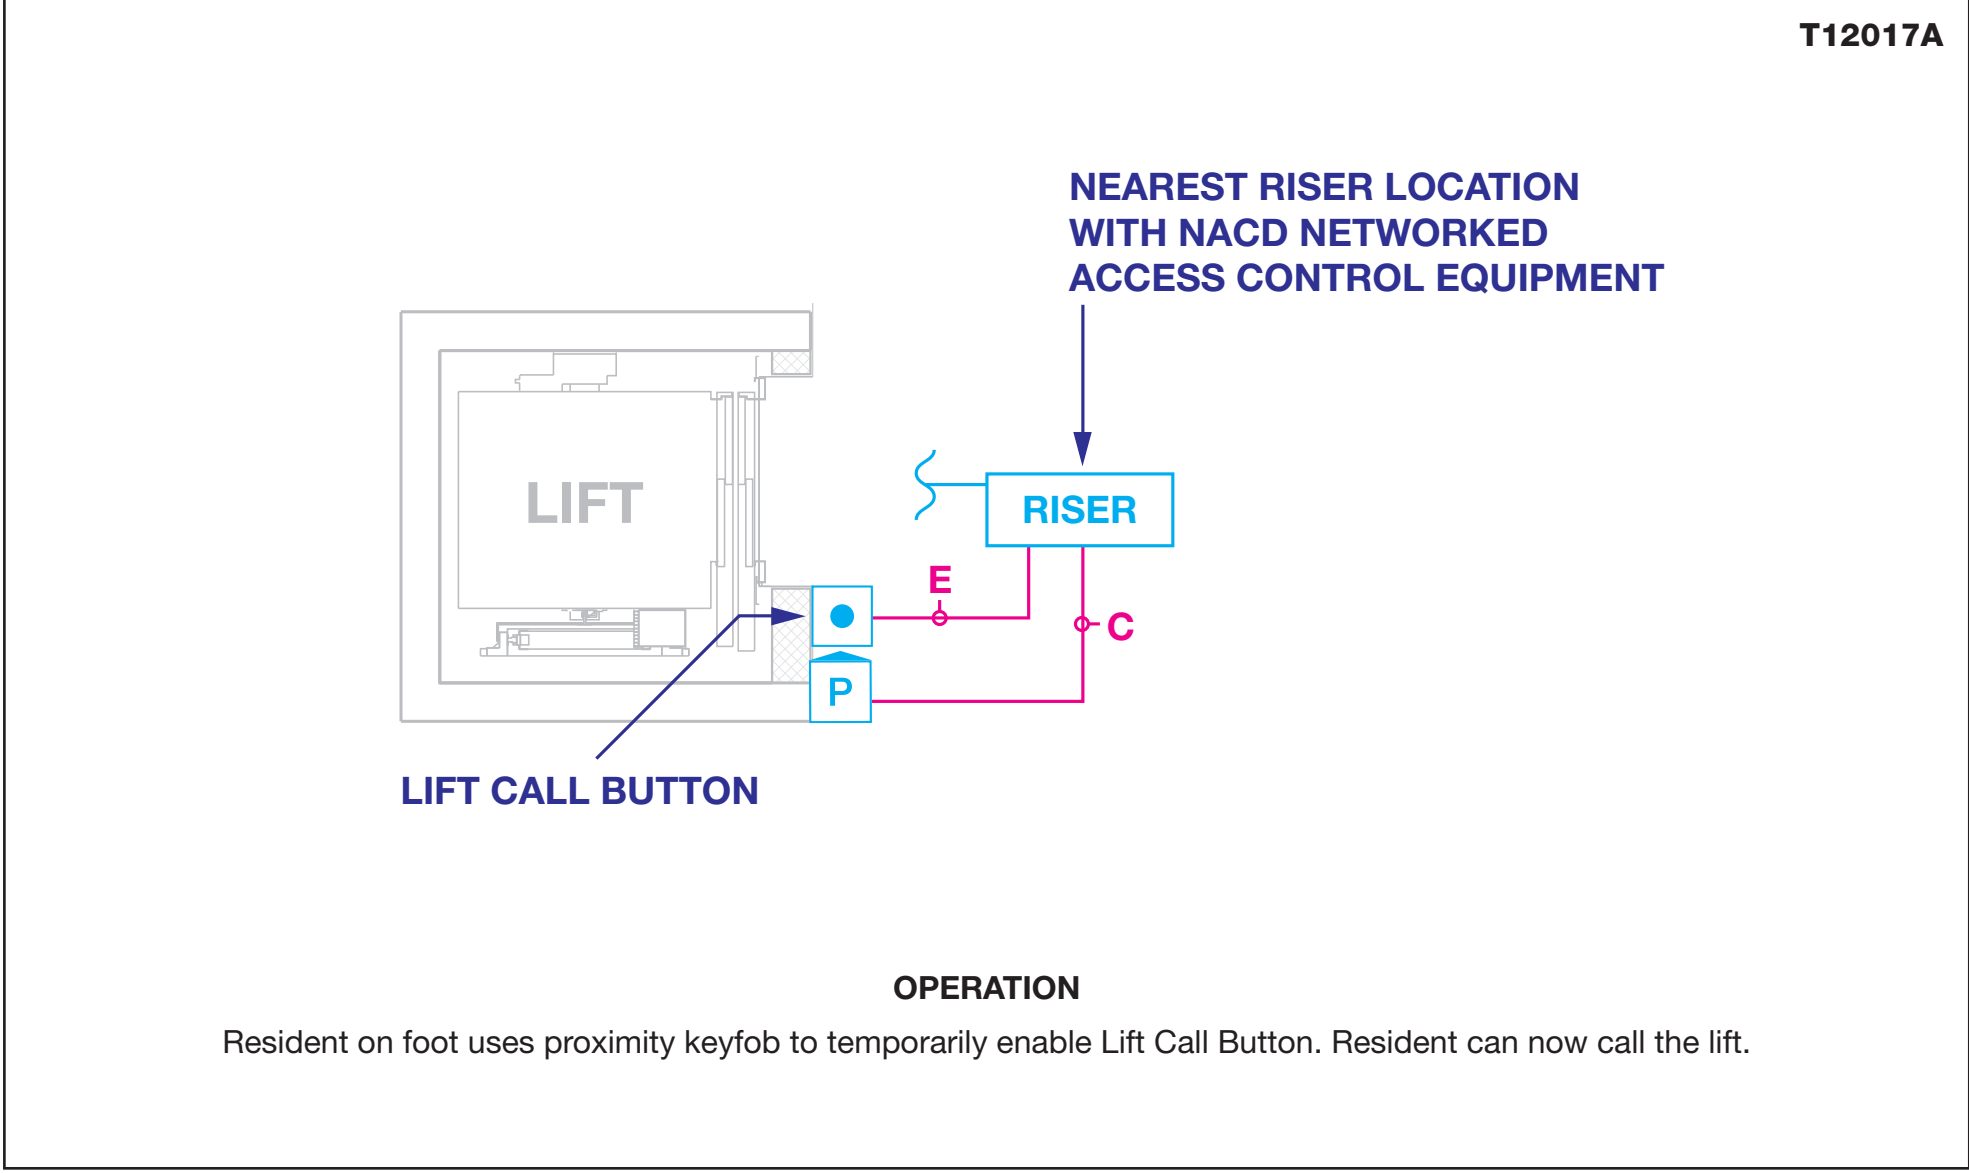


LIFT: CCTV CAMERA IN LIFT CAR


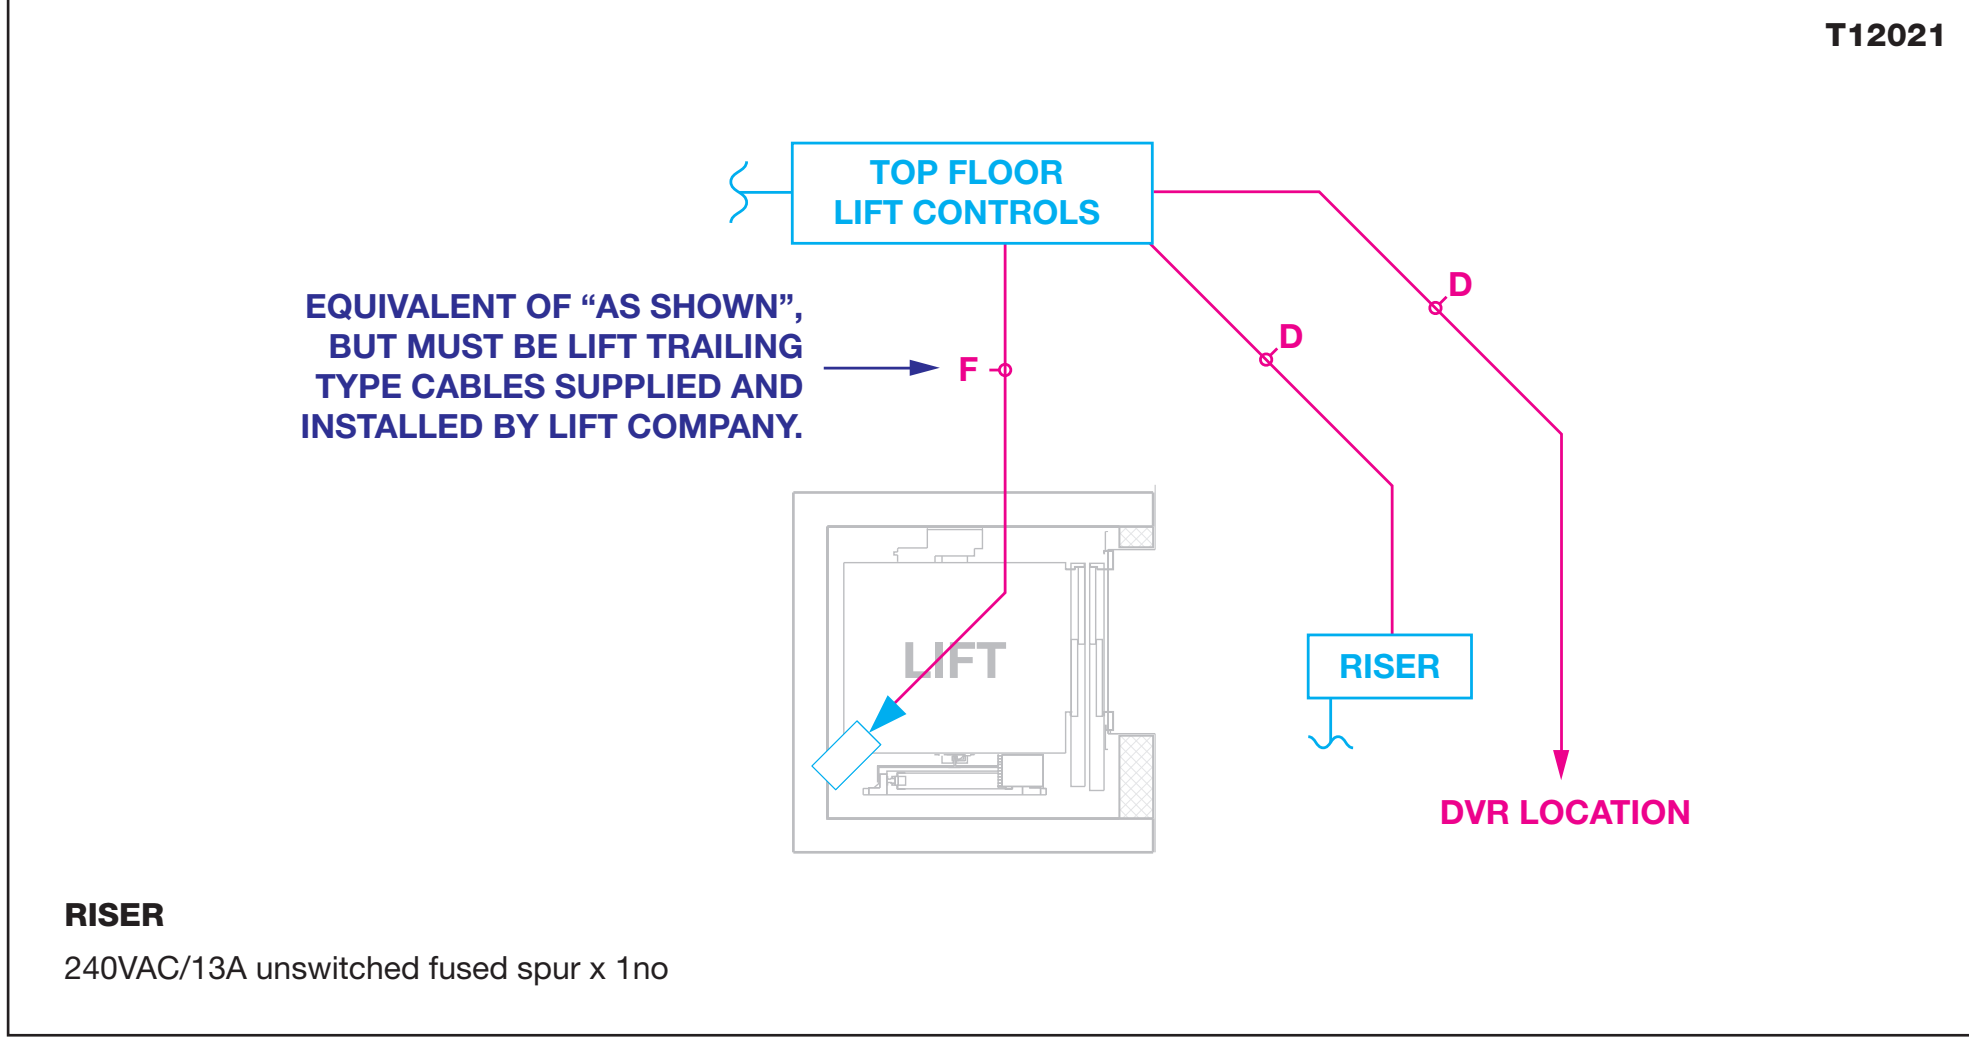


INTERFACING AOV SYSTEM WITH NACD VISITOR DOOR ENTRY & ACCESS CONTROL

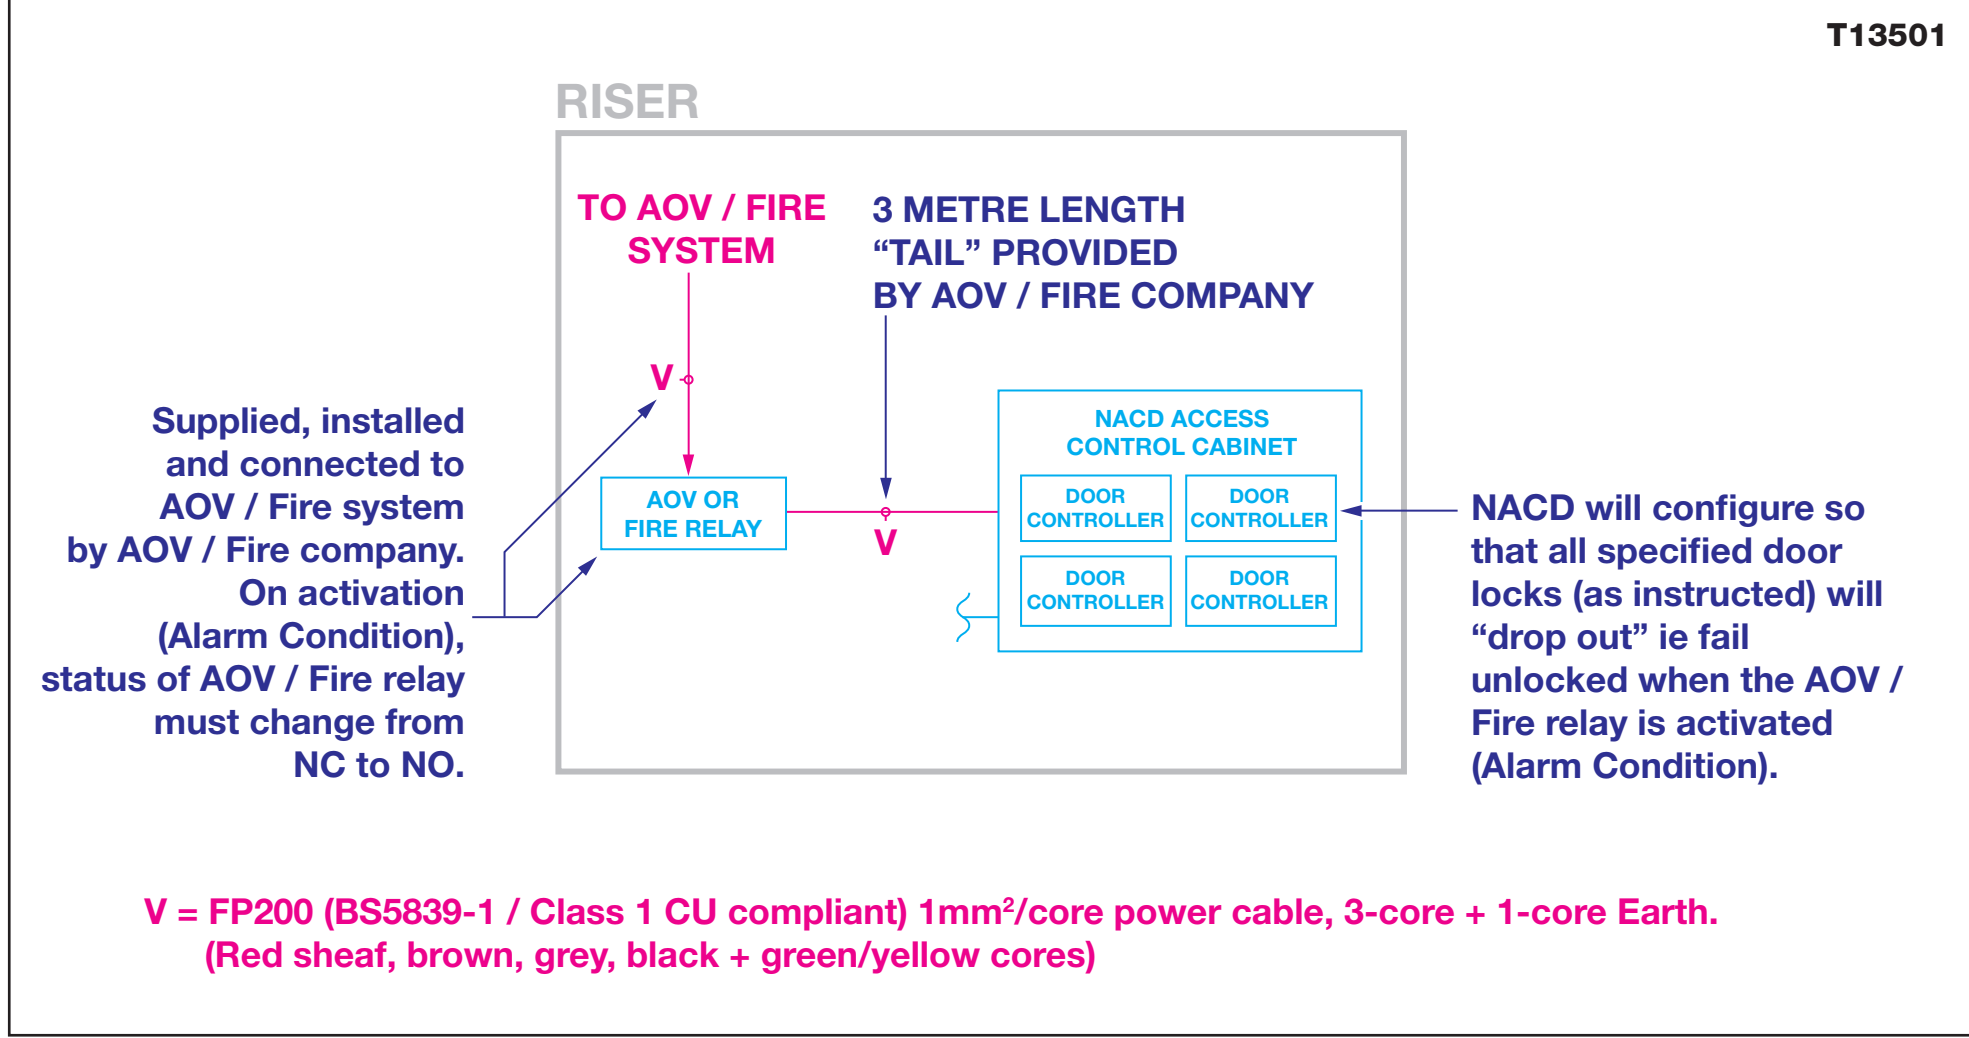

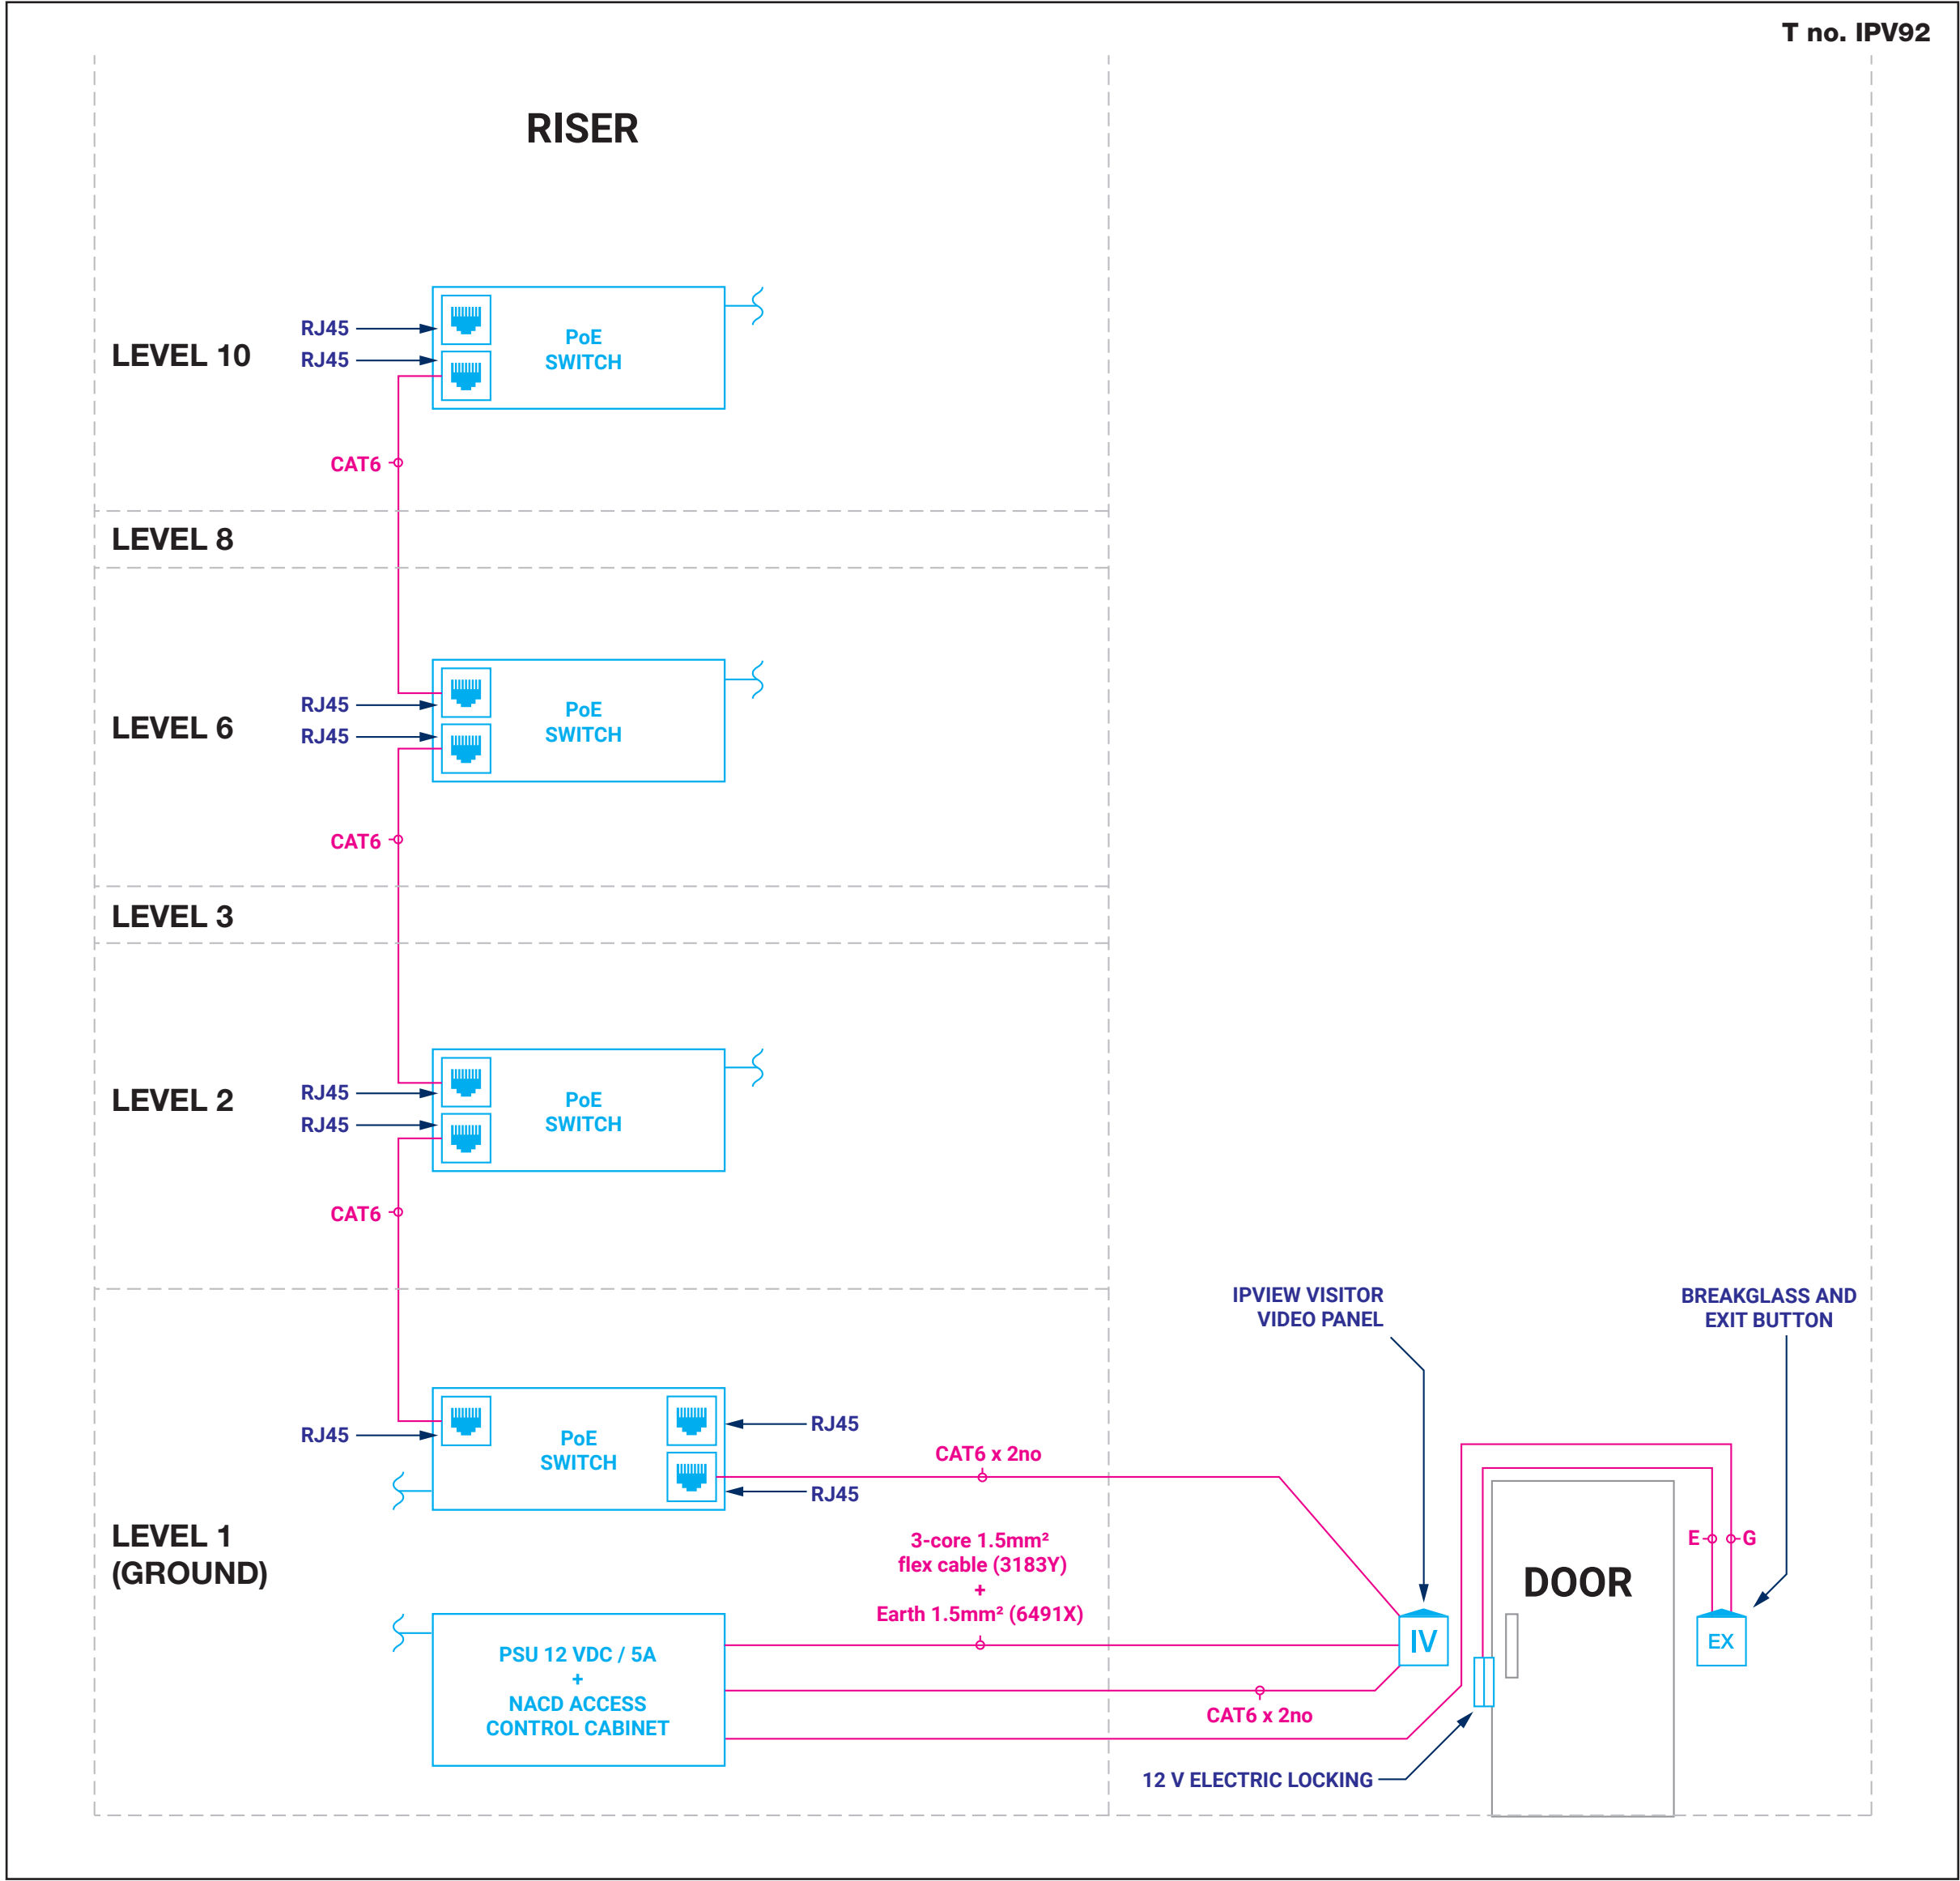

IPVIEW VIDEO RECEIVERS CABLING FROM FLAT TO PoE SWITCH IN RISER

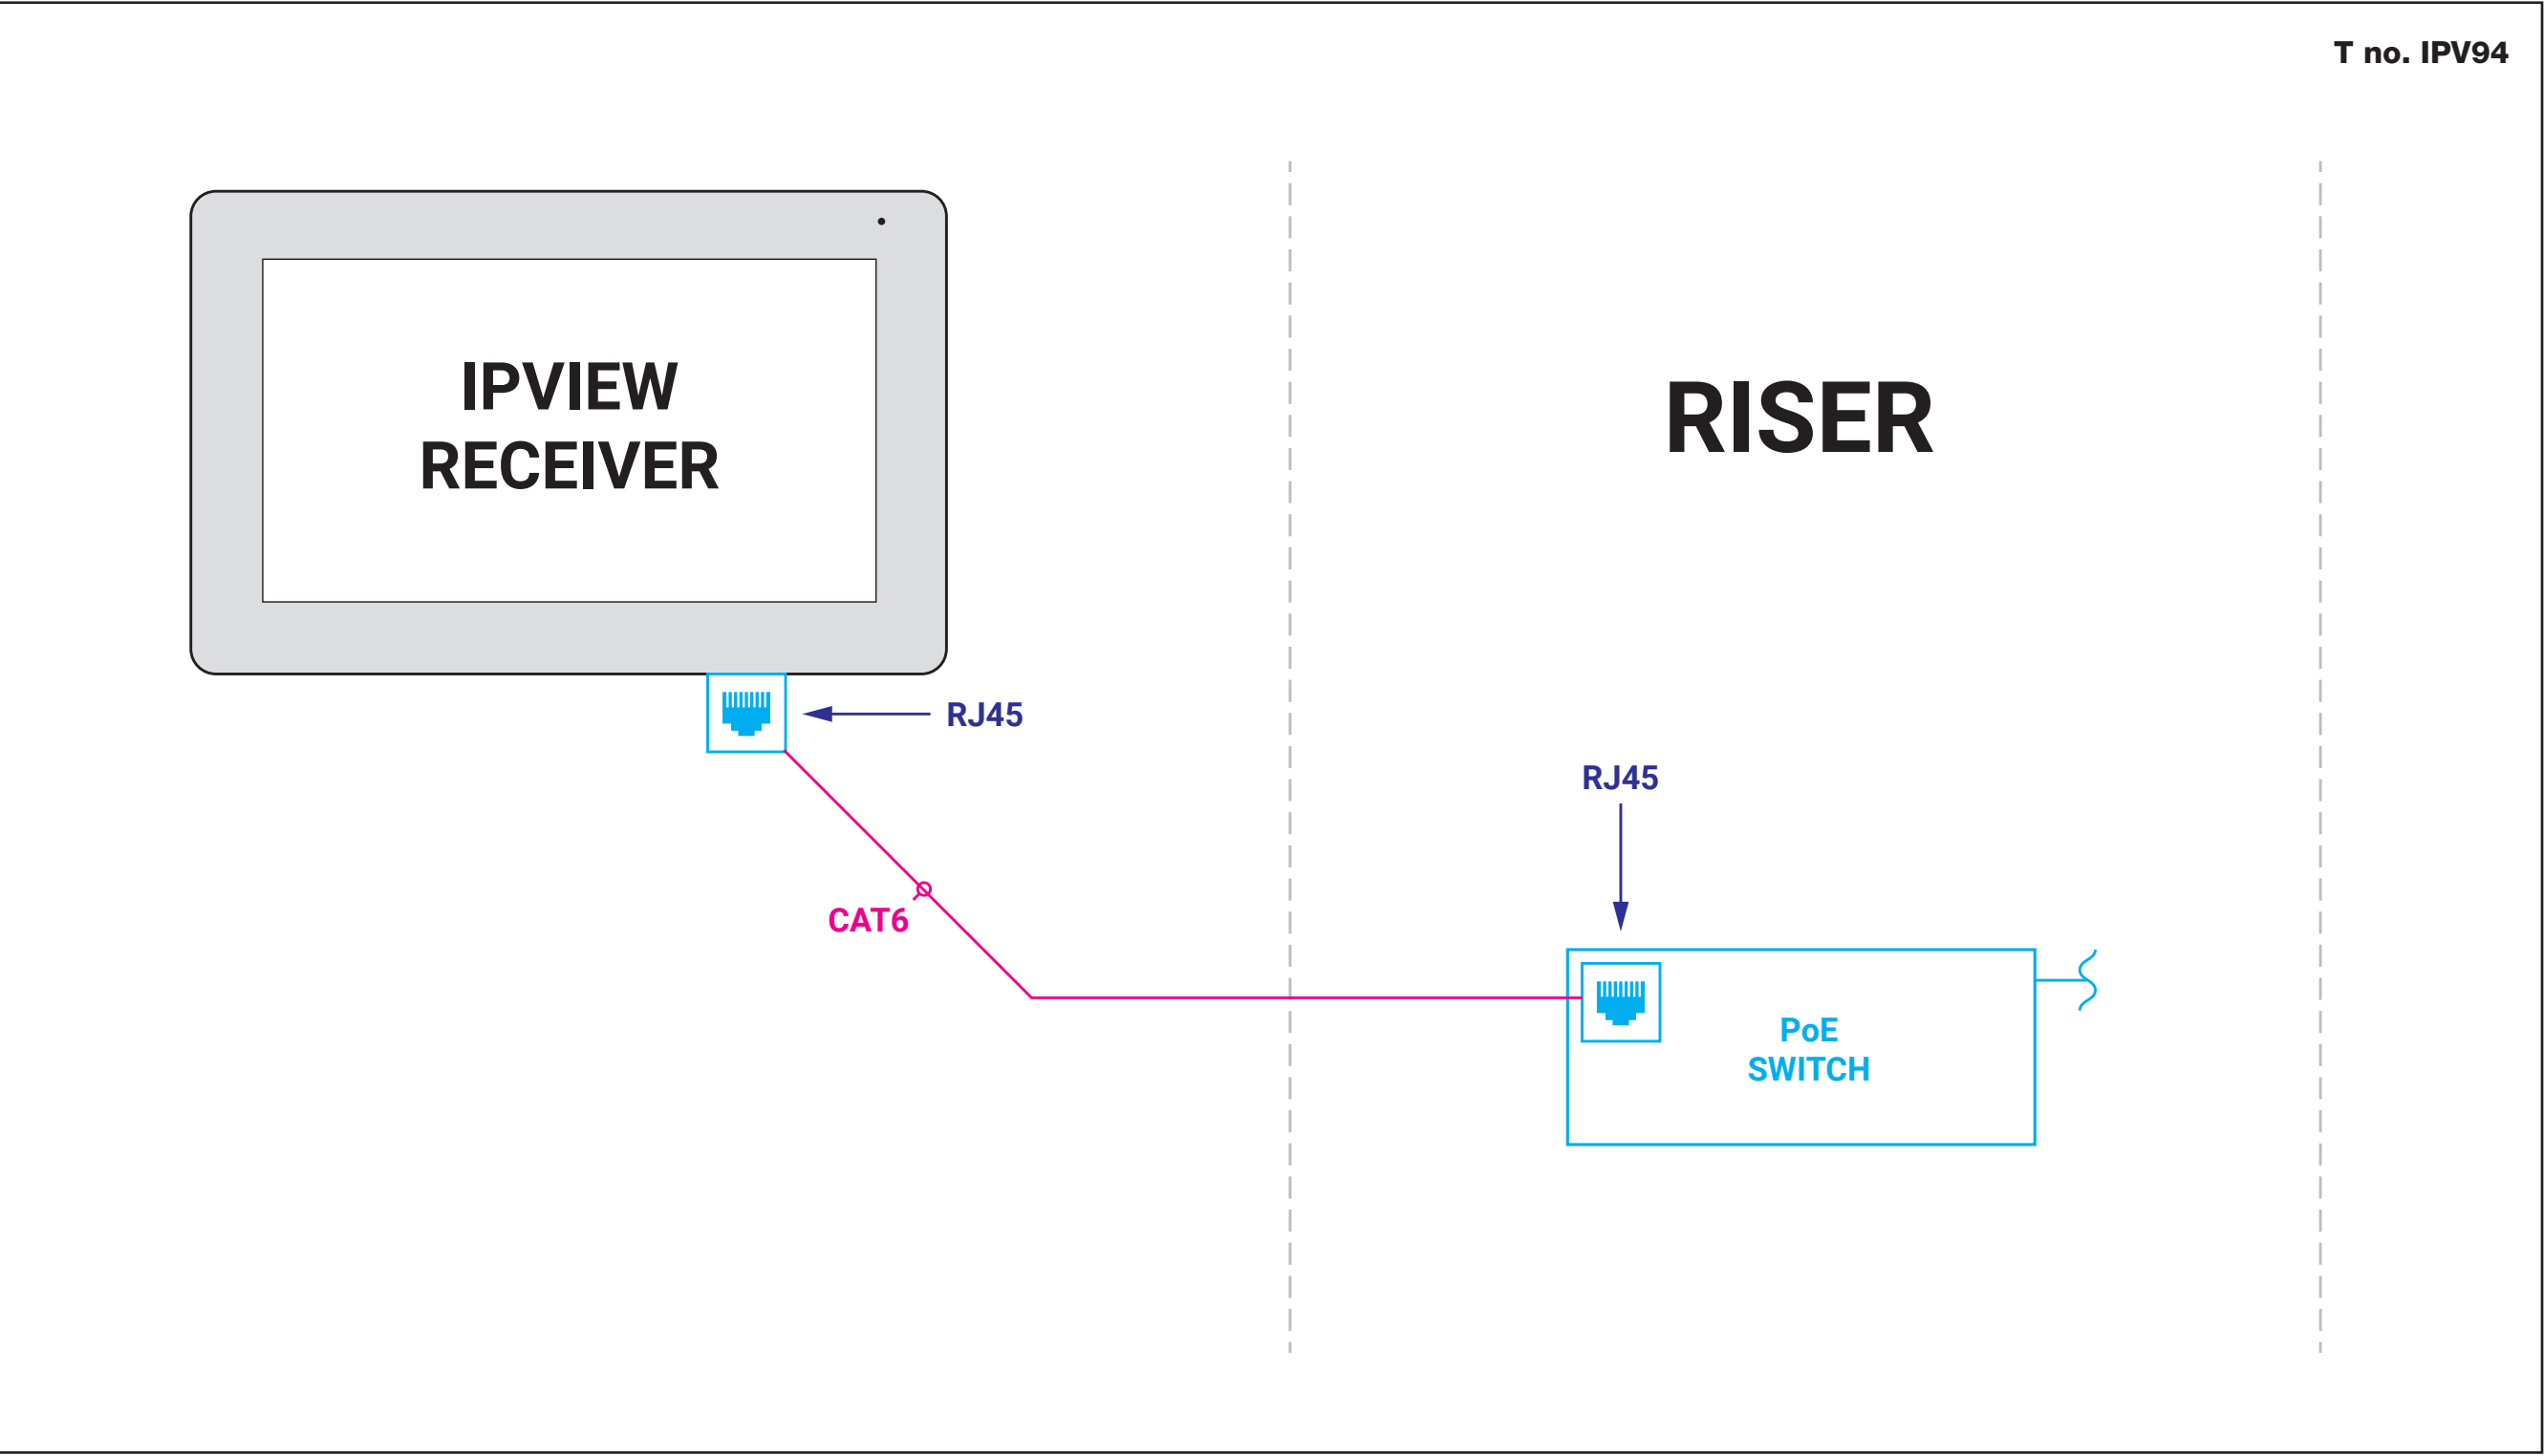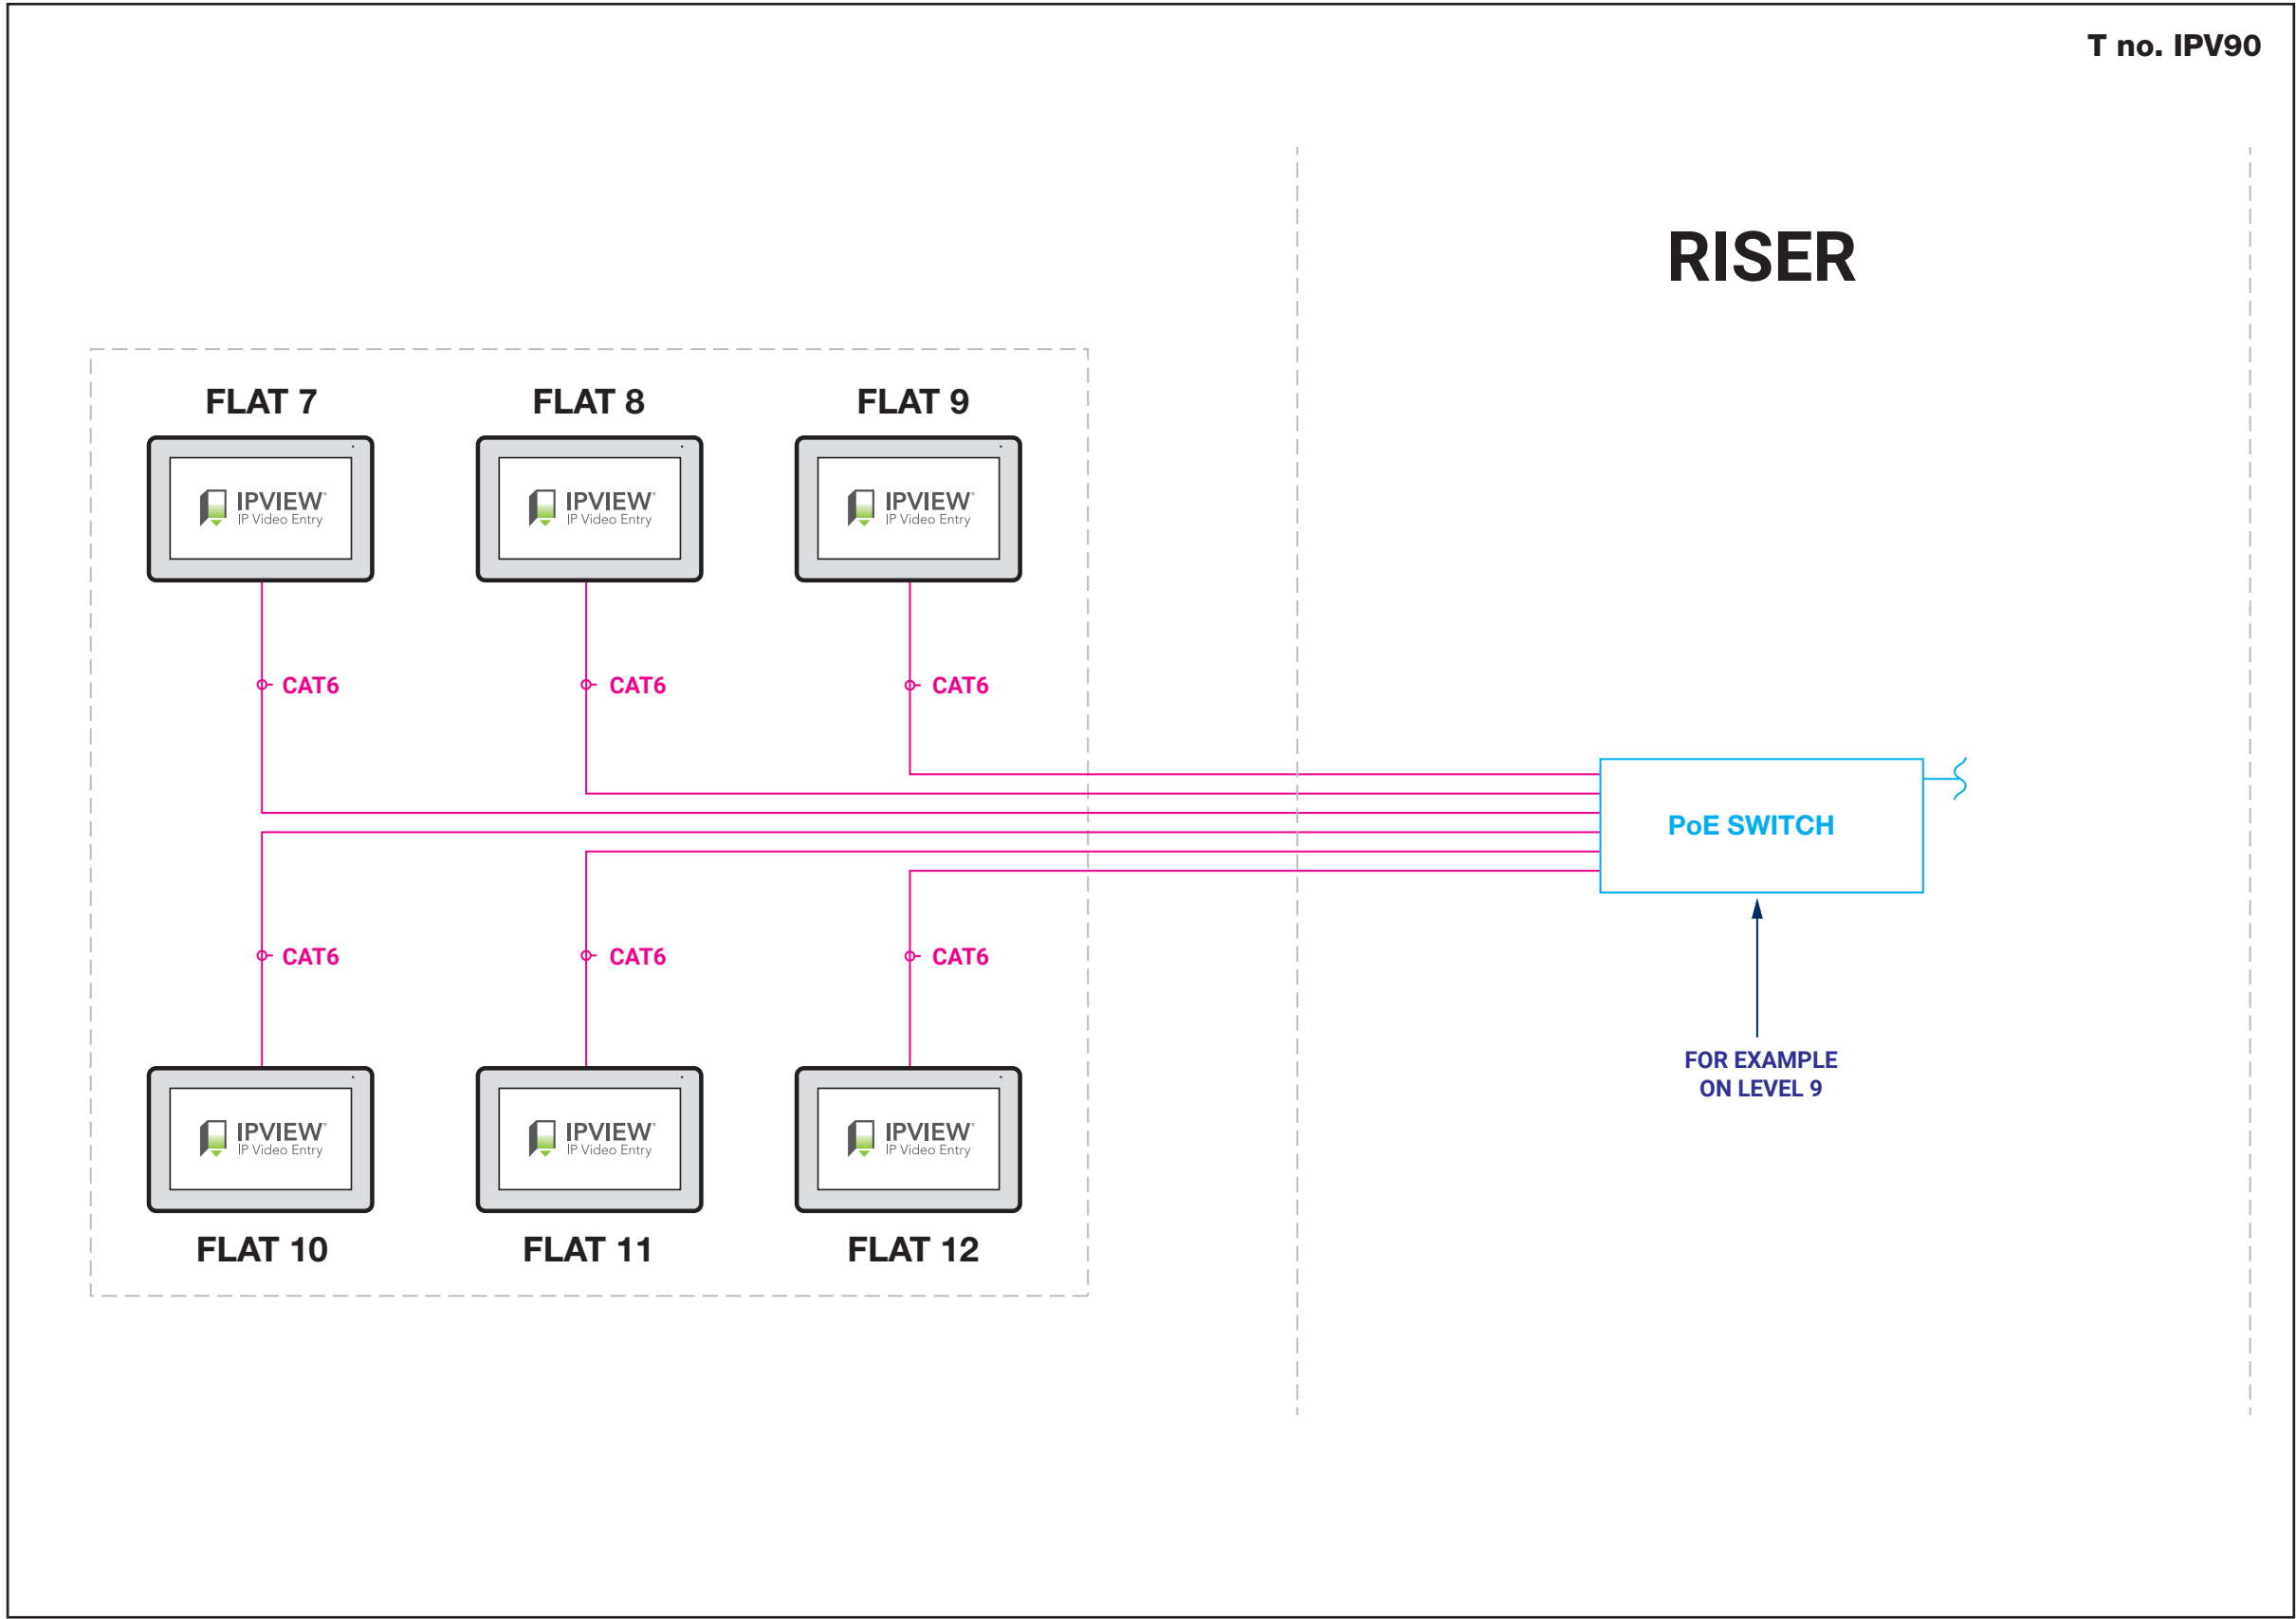

IPVIEW® FULL IP POE VIDEO DOOR ENTRY PANEL WITH INTEGRAL PROXIMITY READER.

IV


The image displays three different IPVIEW door entry panels:

- IPVIEW-F**: Flush Flanged BS316 S.Steel. Backbox: 360mmH x 135mmW x 70mmD. Facia and flange: 410mmH x 185mmW.
- IPVIEW-HS**: Hooded Surface BS316 S.Steel. 374mmH x 149mmW x 63mmDB x 93mmDT.
- IPVIEW TOUCH**: 370H x 144W x 50D mm.


7" TFT Touchscreen

IPVIEW® Smart Receiver

IPVIEW LIFT FLOOR SPECIFIC GENERAL SCHEMATIC

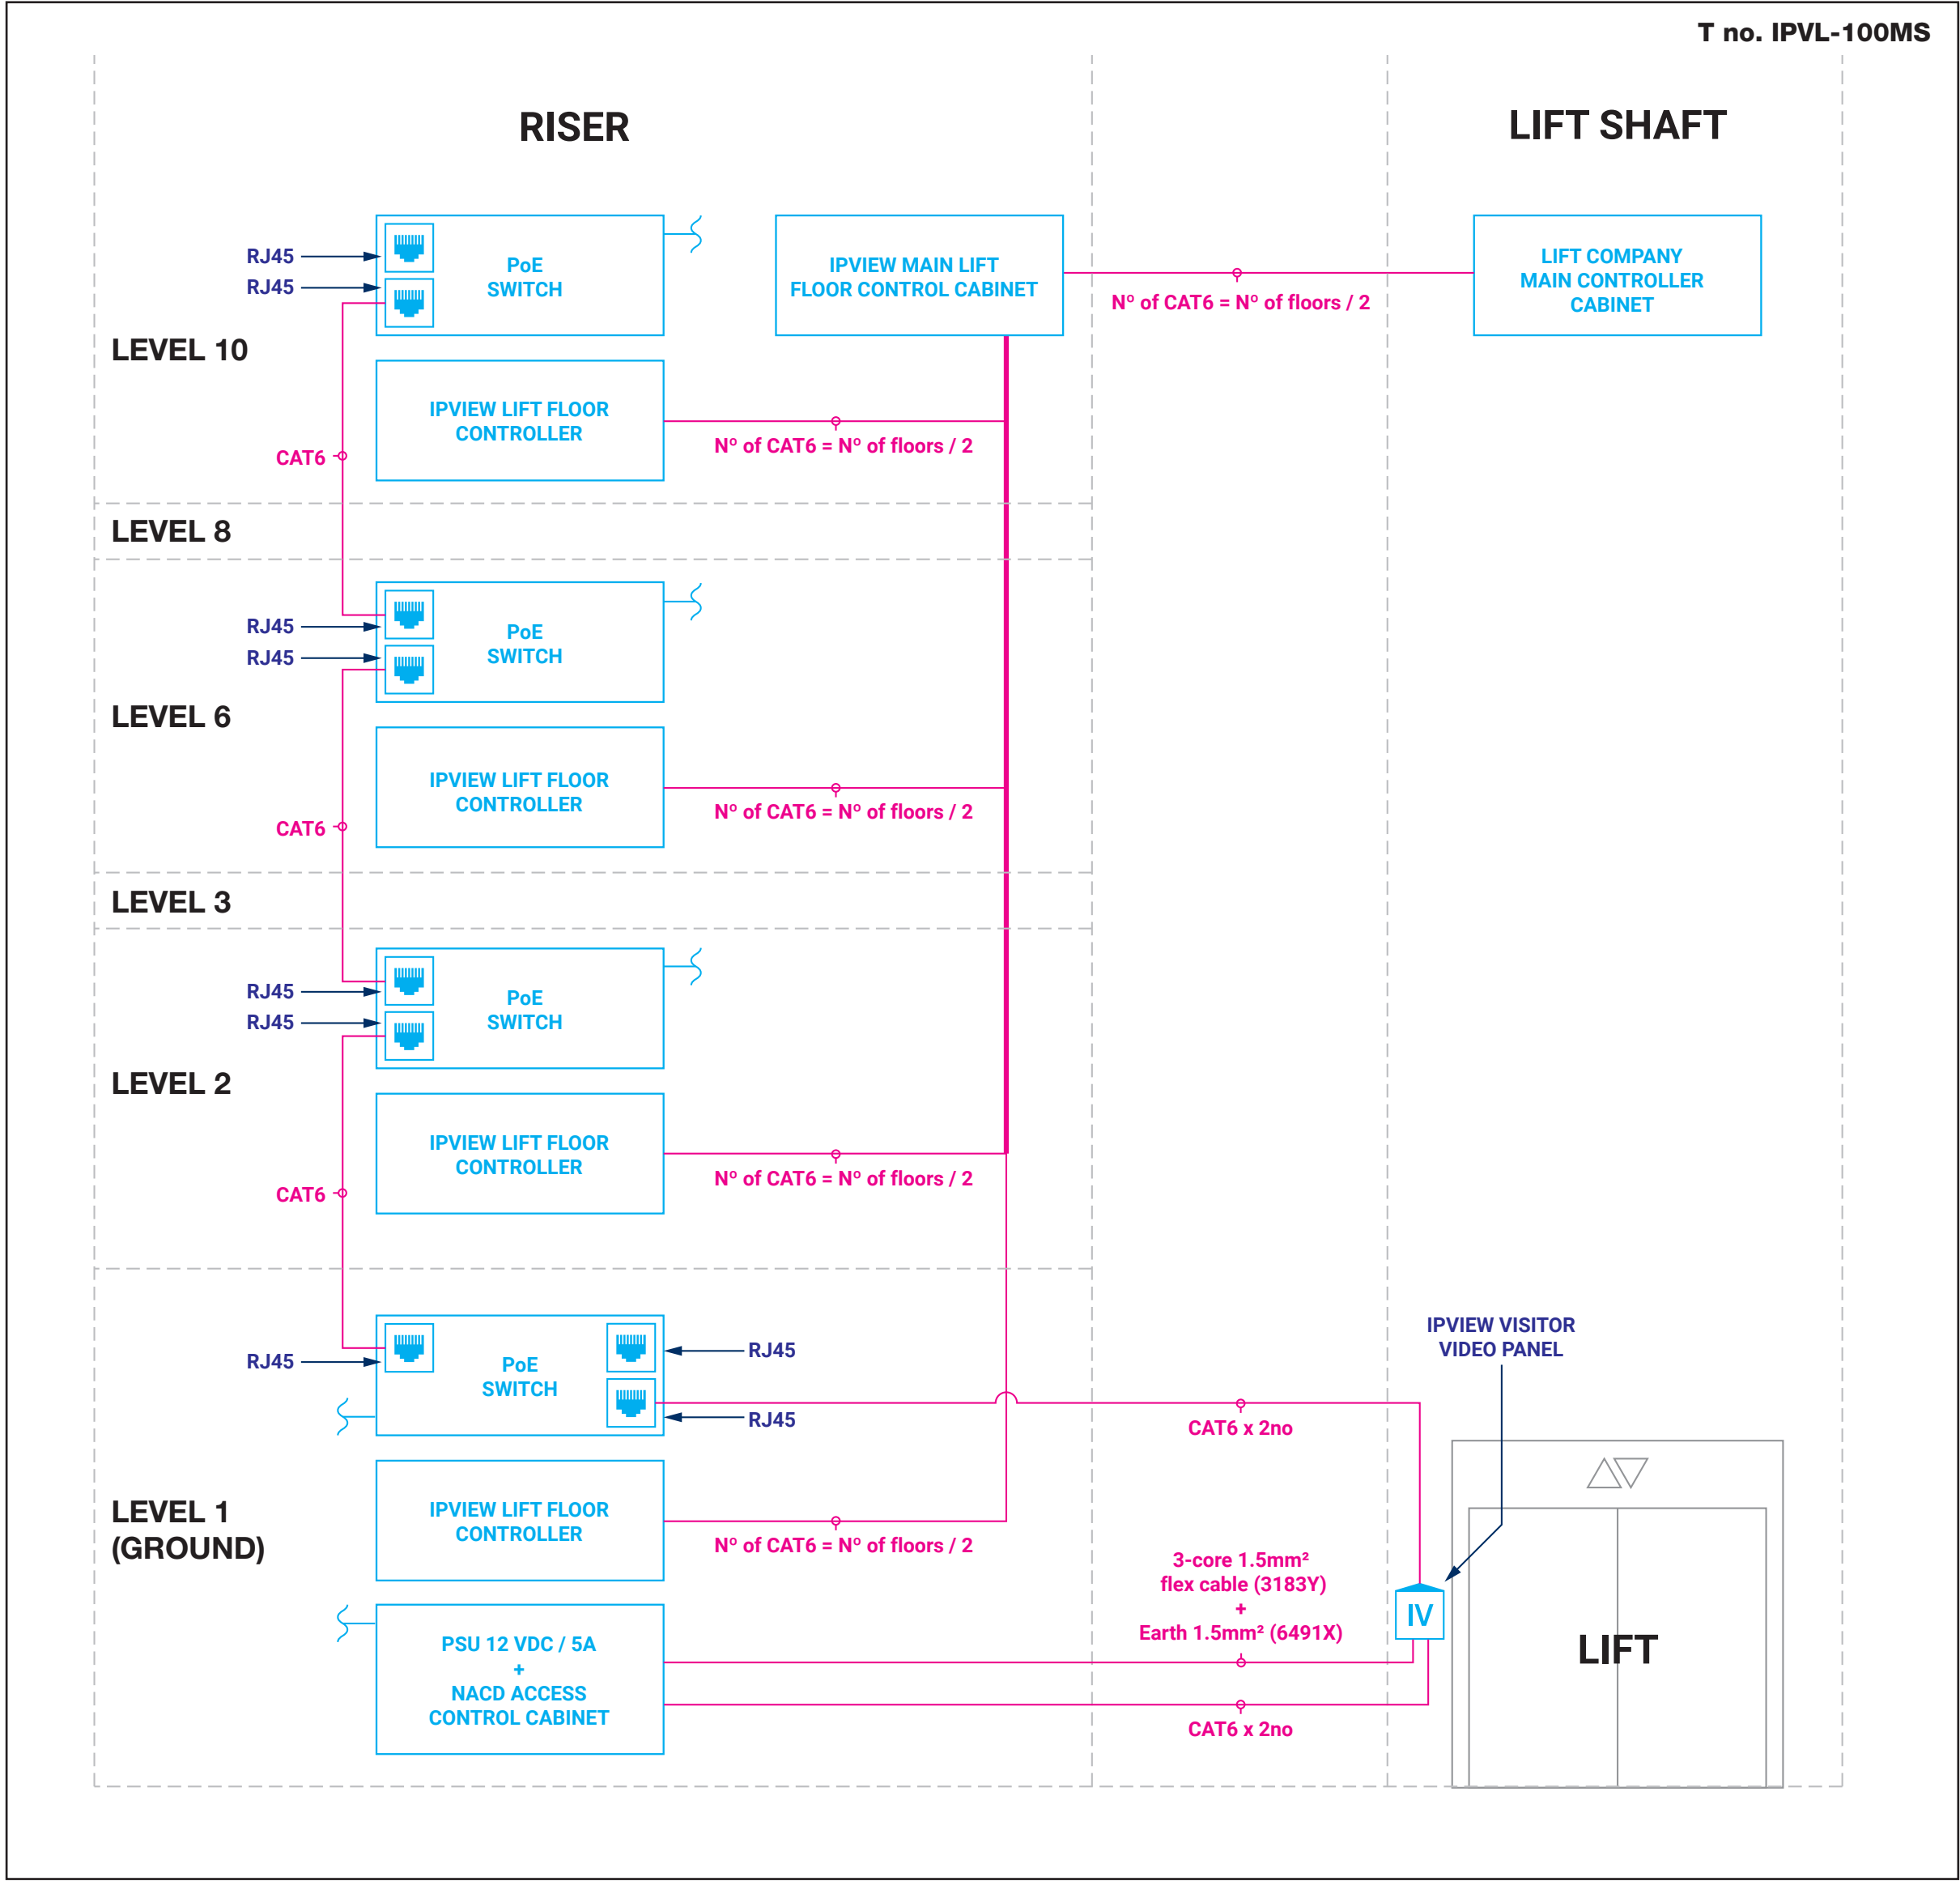

IPVIEW VIDEO RECEIVERS CABLING FROM FLAT TO RISER: LIFT FLOOR SPECIFIC

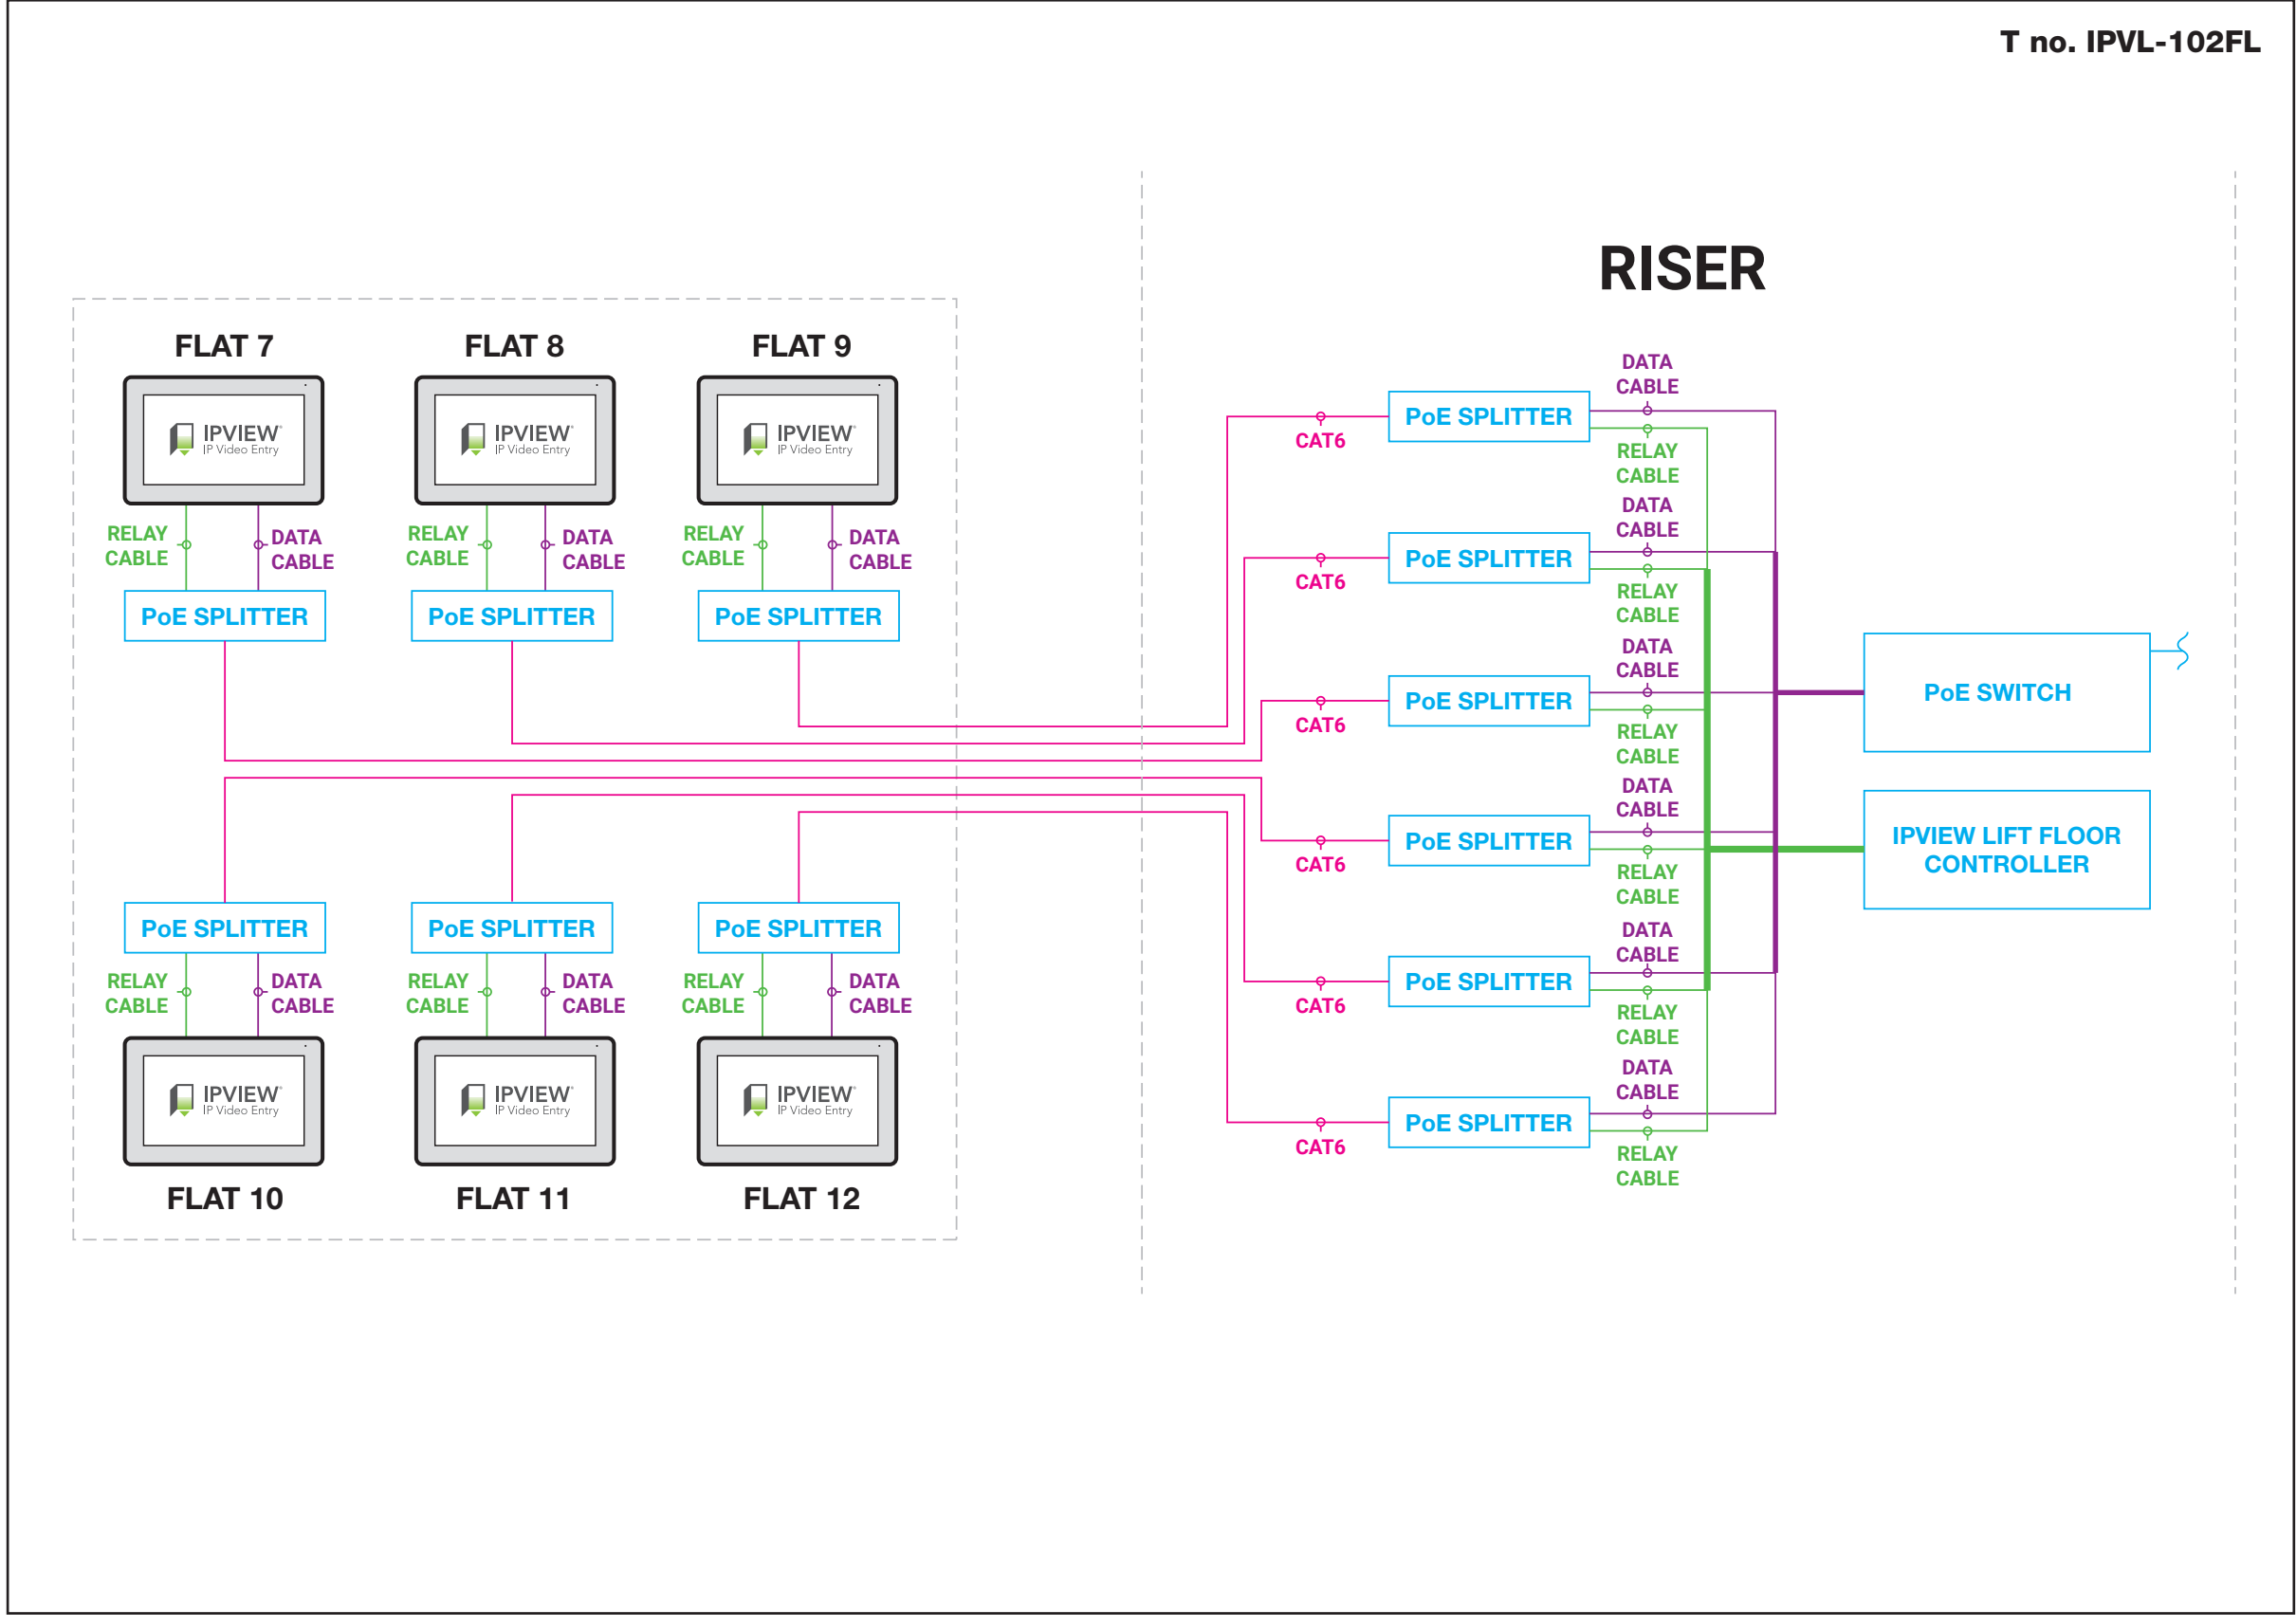

IPVIEW VIDEO RECEIVER LIFT FLOOR SPECIFIC CONTROL SCHEMATIC

